
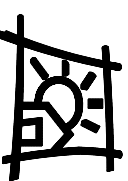


West Elevation

North Elevation

East Elevation

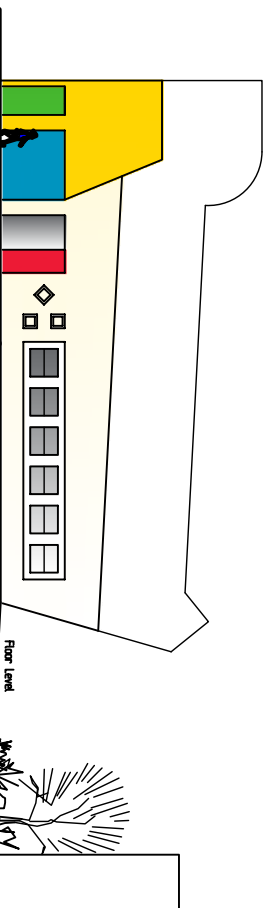

Lyon Architects

Architects, Interior Designers & Project Managers


Heritage Consultants

P.O. Box 621 Lismore NSW 2480

Tel: 02 6622 0444 Fax: 02 6621 2050

Email: jameslyon@lyon-architects.com.au

Little Walker Lane

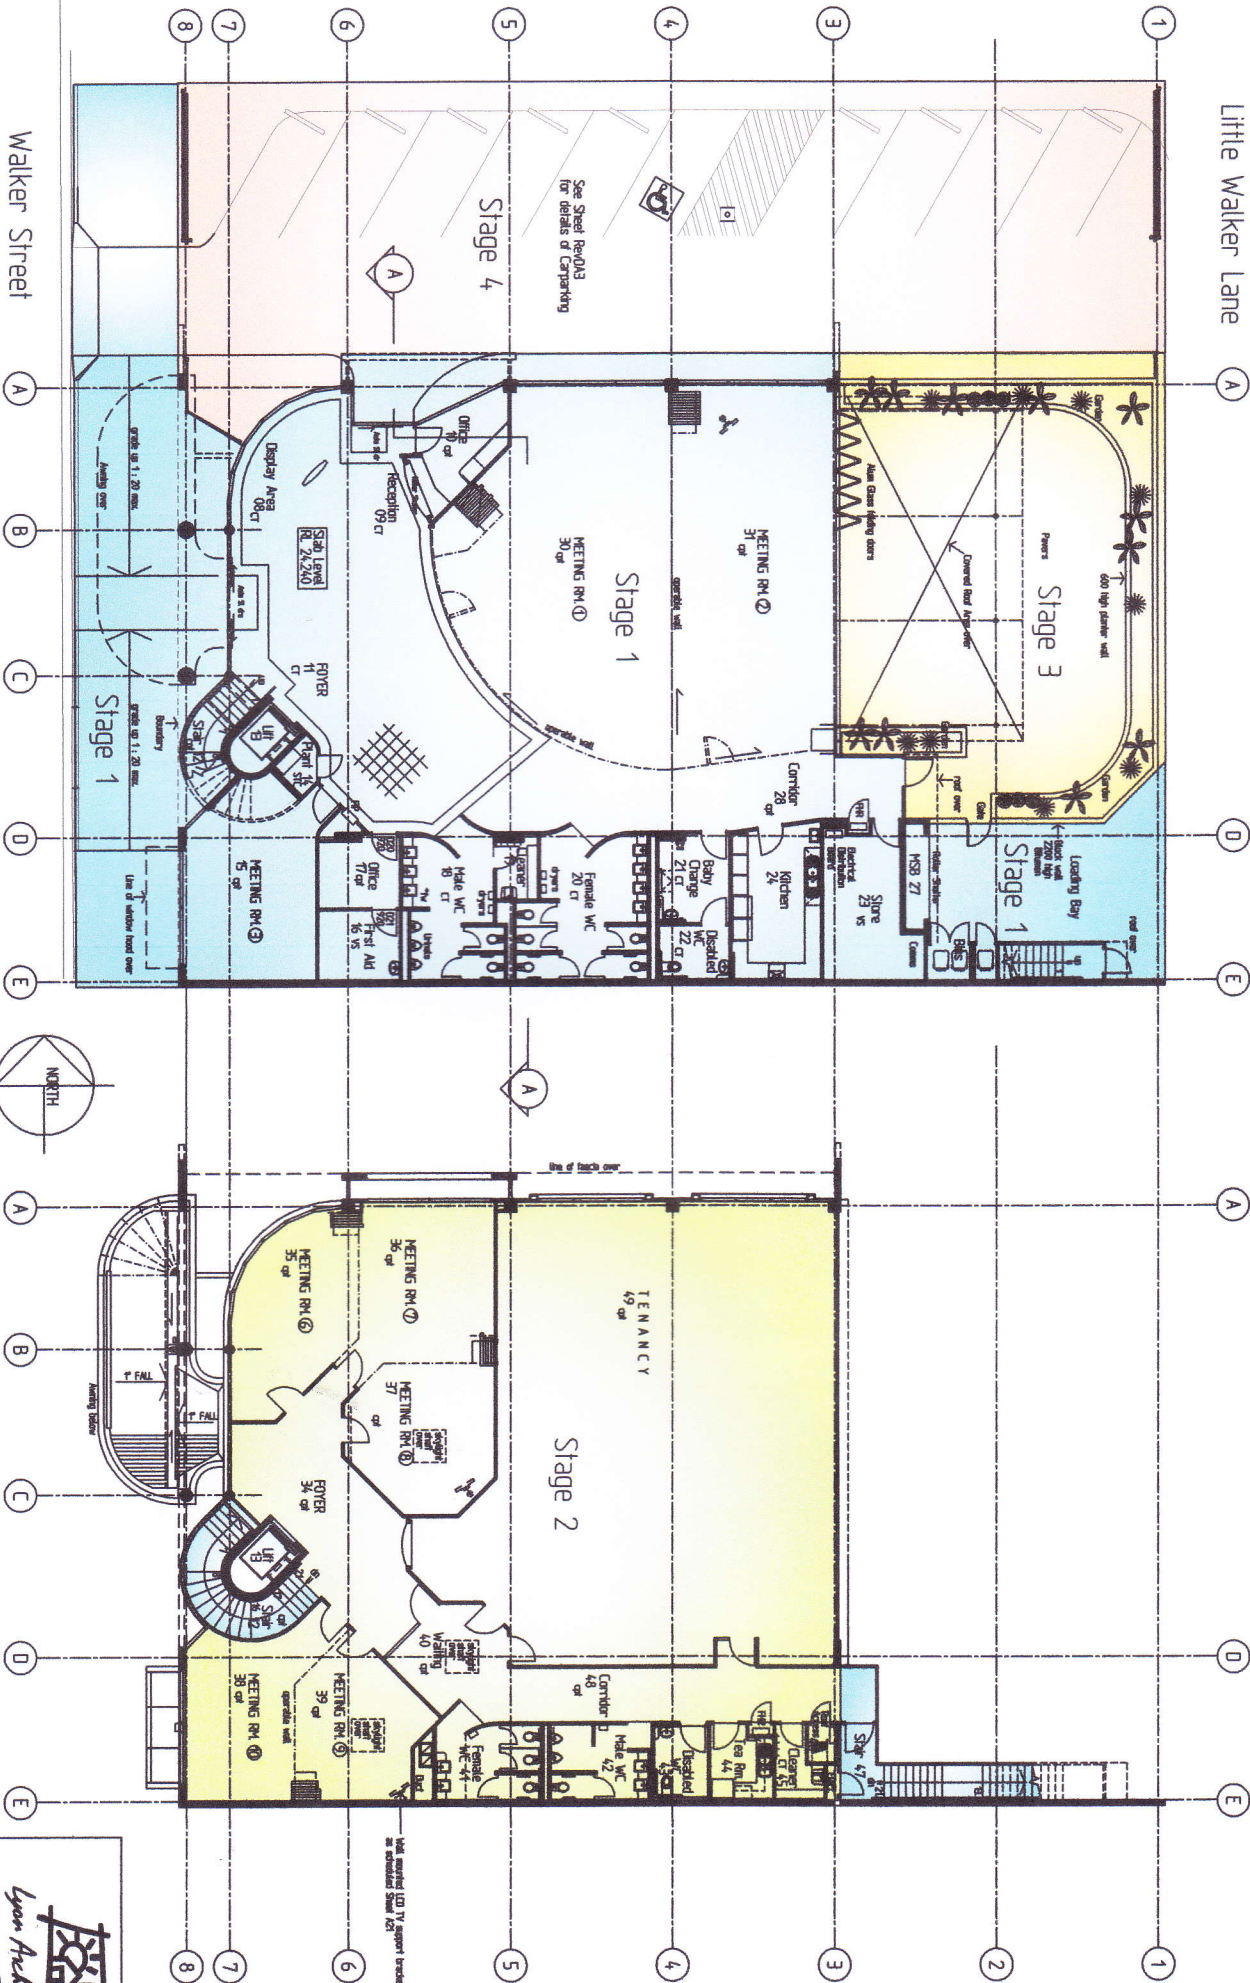

Walker Street

Ground Floor Plan

**Revised Ground & First Floor Plans
Casino Community Centre**

Construction Stages

- Stage 1
- Stage 2
- Stage 3
- Stage 4

First Floor Plan

Scale 0 m 5m

LYON ARCHITECTS
 Architects, Interior Designers & Project Managers
 101 Southdown Road, M40
 Tel: 02 6622 0444 Fax: 02 6621 2650
 Email: jason@lyon-architects.com.au

Client: Richmond Valley Council
 Project No: 09/01
 Date: 16/7/10
 Scale: 1:100 (A1)

Drawn	sd/A	Scale	1:100 (A1)
Checked		Date	09/01
Project No	09/01	Scale	1:100 (A1)