


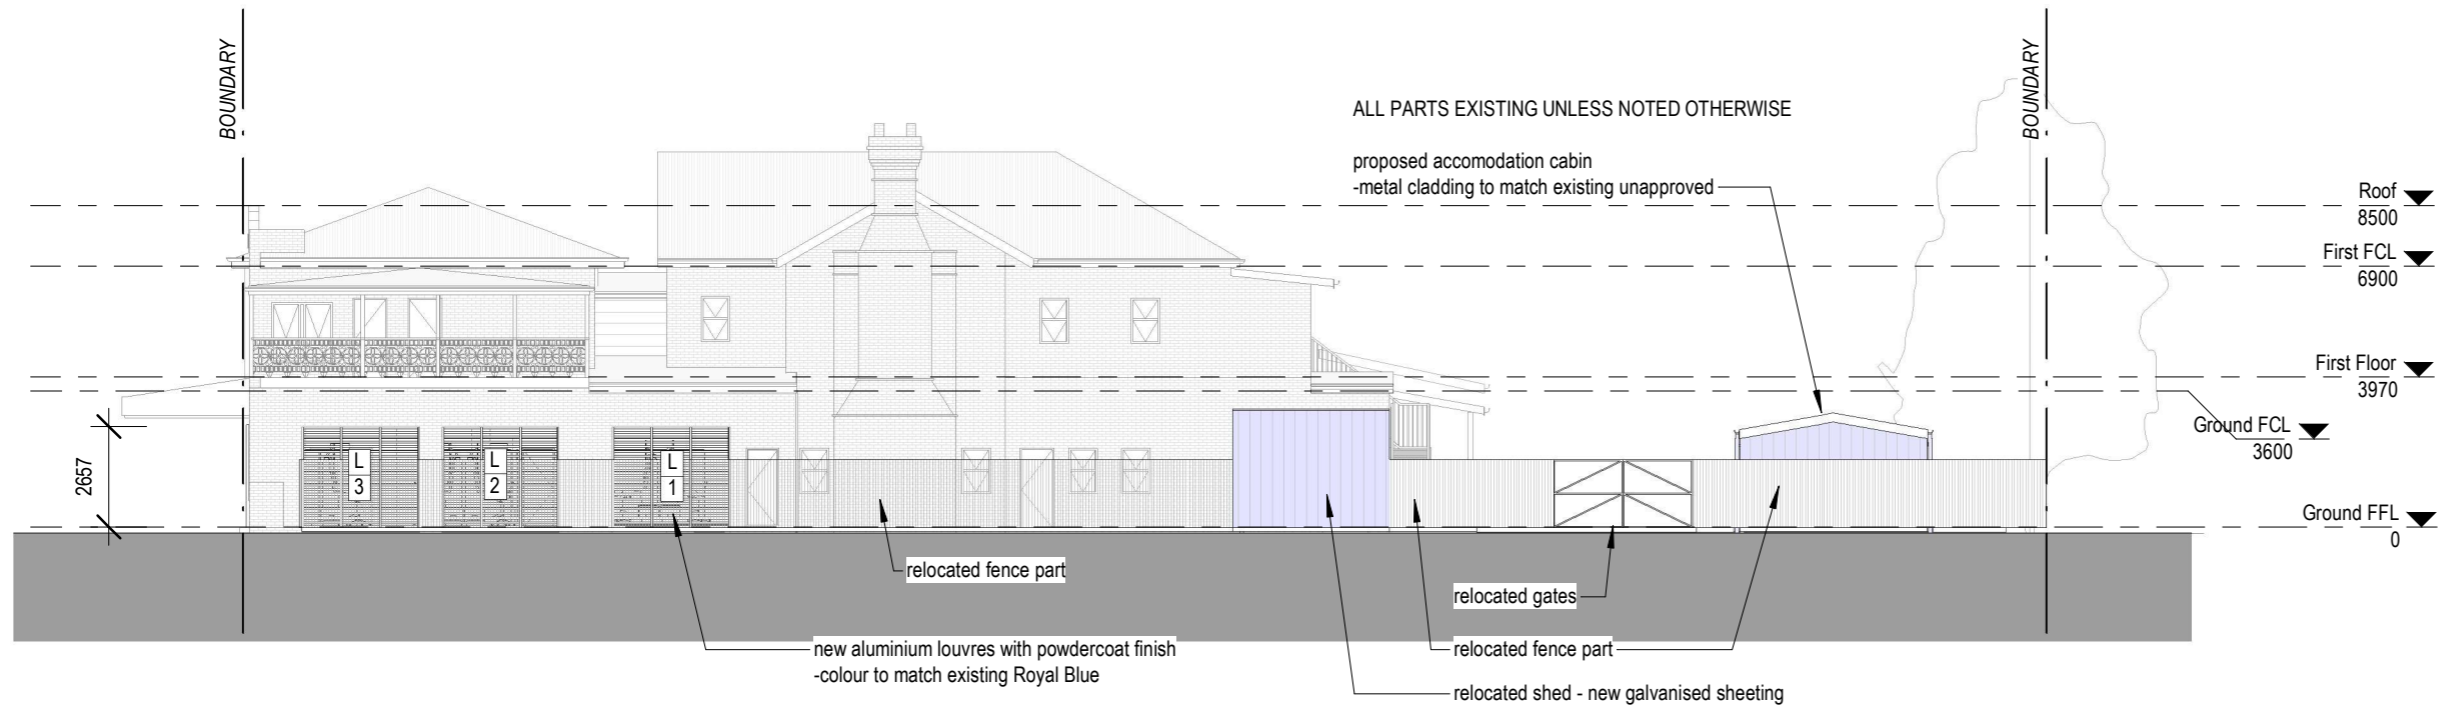

SOUTH ELEVATION

1


1 : 200



EAST ELEVATION

2

1 : 200

 

<p>Author Vibe Architects</p> <p>Contact Details 301A South Boambee Road Boambee NSW 452 e:jason@vibe architects.com.au ph: [61 2] 5626 5050 NSW Registration No. 7529 ABN:95385516328</p> <p>Document Set ID: 1748284 Version: 1, Version Date: 31/01/2022</p>		<p>Project Type Alterations & Additions to Hotel</p> <p>Project Address 136 Barker Street Casino</p>		<p>Drawing Title South & East Elevations</p> <p>Project No. 2117 Drawn By Author</p> <p>DA 05</p> <p>Drawing No.</p>			<p>1</p> <p>Revision Number</p>	<p>A3</p> <p>Sheet Size</p>
Rev. No.	Date	Revision Description						
1	17.12.21	Development Application						