


**1**  
**NORTH ELEVATION**  
**1 : 200**

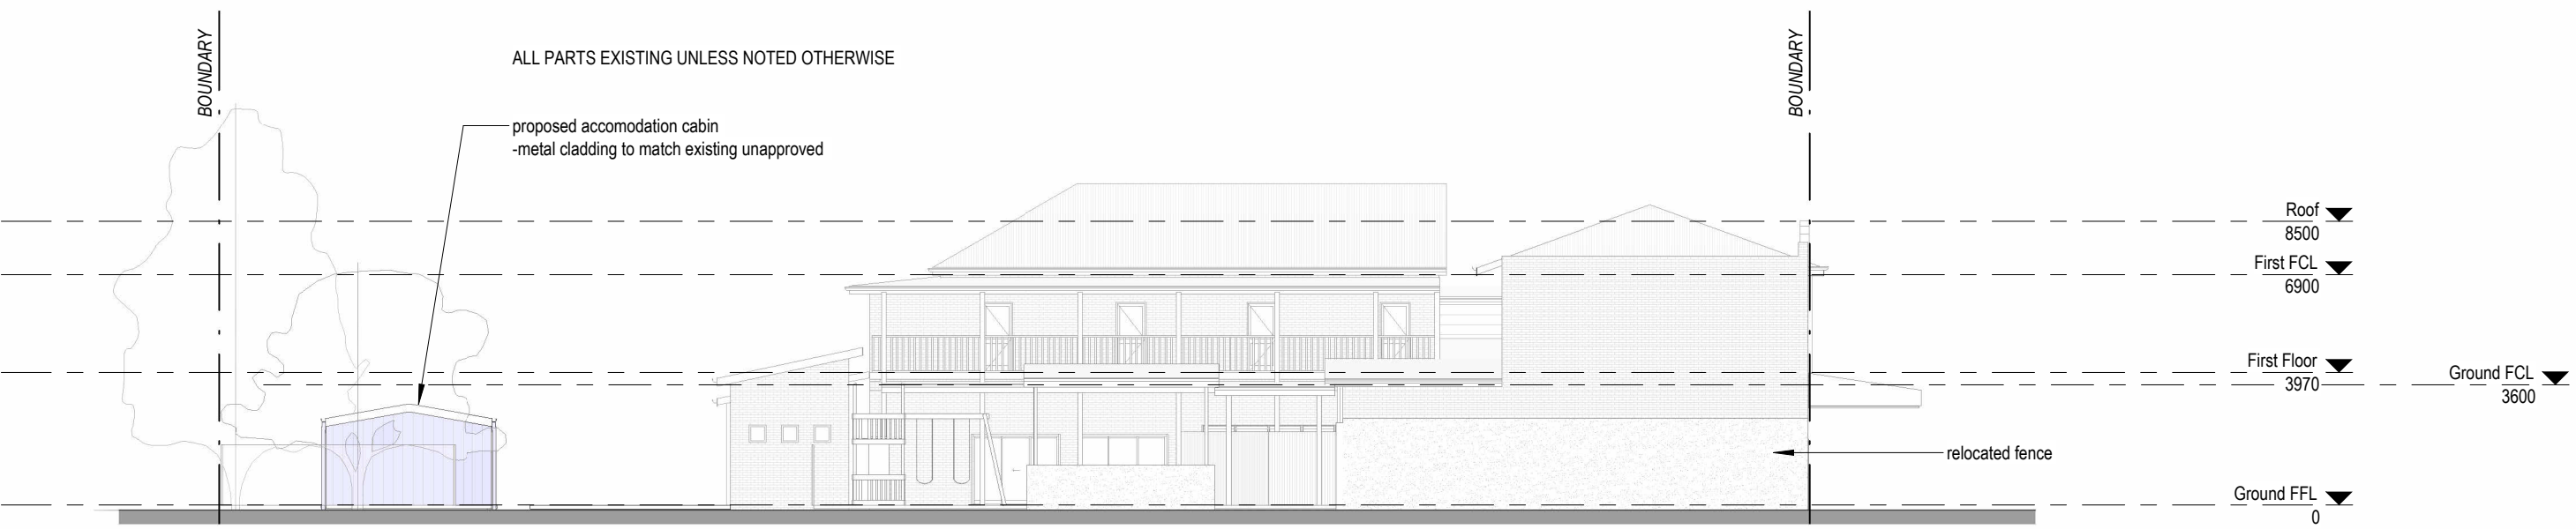

**2**  
**WEST ELEVATION**  
**1 : 200**



Author <b>Vibe Architects</b>			Project Type <b>Alterations &amp; Additions to Hotel</b>			Drawing Title <b>North &amp; West Elevations</b>			
Contact Details 301A South Boambee Road Boambee NSW 452 e:jason@vibe architects.com.au ph: [61 2] 5626 5050 NSW Registration No. 7529 ABN:95385516328			Project Address <b>136 Barker Street Casino</b>			Project No. 2117		Drawn By Author	
Document Set ID: 1748285 Version: 1, Version Date: 31/01/2022			Rev. No. 1 Date 17.12.21 Revision Description Development Application			<b>DA 06</b> Sheet No.		<b>1</b> Revision Number	<b>A3</b> Sheet Size