



West Elevation

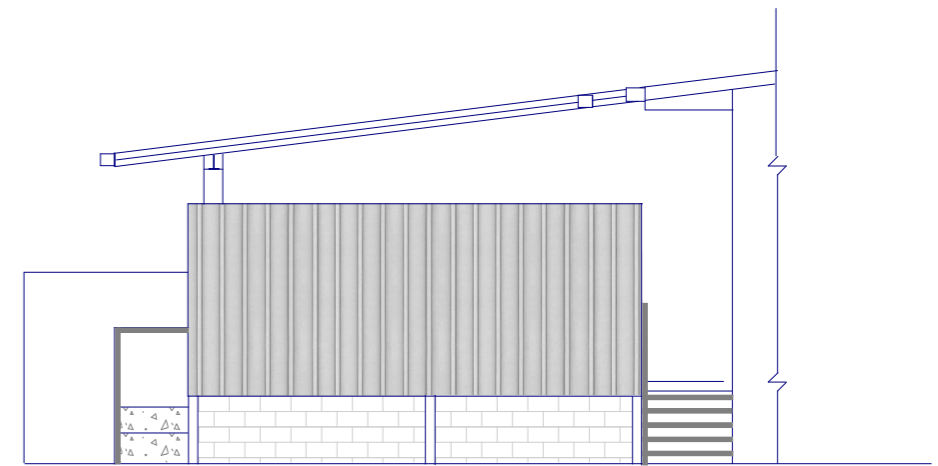

East Elevation

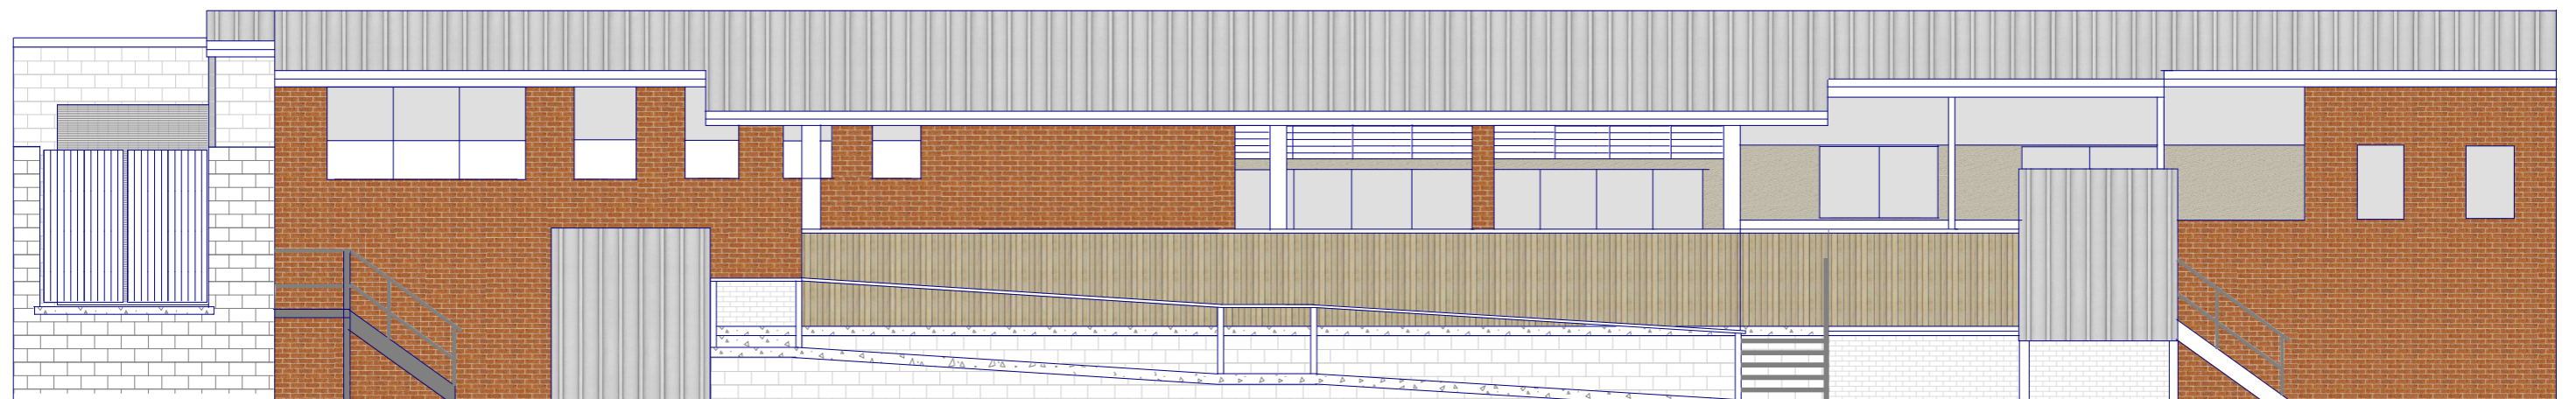

Redwood Lane [South Elevation]

| | | | | | | | | |
|----------------------------|--|--|----------------------------------|------------------------|-----------------------------|---------------------------|--|--|
| Project No: 1393 | Client: Naomie Simpson Rod N Reel Pty Ltd | Project Address: Rod "N" Reel Hotel 99-103 River Street Woodburn NSW 2472 | Drawing ID: Elevations | Scale: 1/100 | Date: Feb 2024 | Drawing No: 3/5 | Hayes Building Consultancy Office: 91 Woodburn Street Evans Head Phone: 0415620220 Fax: 02 66 826866 E-Mail hayesbuilding@hotmail.com | SOFTPLAN ARCHITECTURAL DESIGN SOFTWARE Drawn by: Robert Hayes |
|----------------------------|--|--|----------------------------------|------------------------|-----------------------------|---------------------------|--|--|