


Deck base Plan

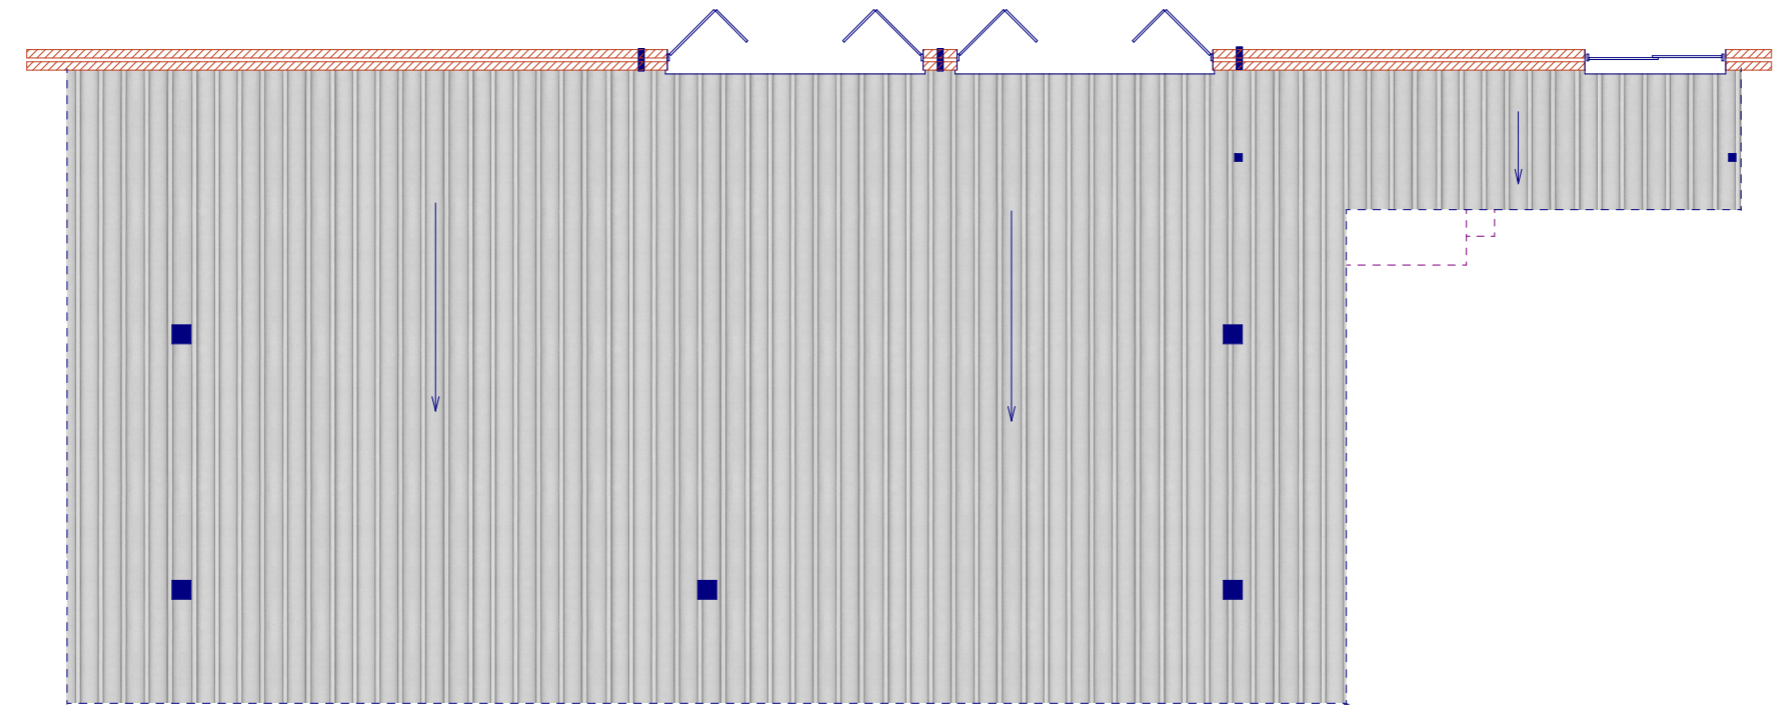

Roof Plan

Project No: 1393	Client: Naomie Simpson Rod N Reel Pty Ltd	Project Address: Rod "N" Reel Hotel 99-103 River Street Woodburn NSW 2472	Drawing ID: Deck Base Plan & Roof Plan	Scale: 1/100	Date: Feb 2024	Drawing No: 4/5	Hayes Building Consultancy Office: 91 Woodburn Street Evans Head Phone: 0415620220 Fax: 02 66 826866 E-Mail: hayesbuilding@hotmail.com	SOFTPLAN ARCHITECTURAL DESIGN SOFTWARE Drawn by: Robert Hayes
----------------------------	--	--	---	------------------------	-----------------------------	---------------------------	--	--