

**SITE NOTES**

SITE ADDRESS - 116 CENTRE STREET CASINO, NSW, 2470


LOT & DP - LOT 1 / DP1145157

SITE AREA - 1.64 Ha


CONTOUR LEVELS & RLs - ALL TO AHD

PROPOSED NEW WORKS - 138.8 sqm

DEMOLITION WORKS - 158.85 sqm

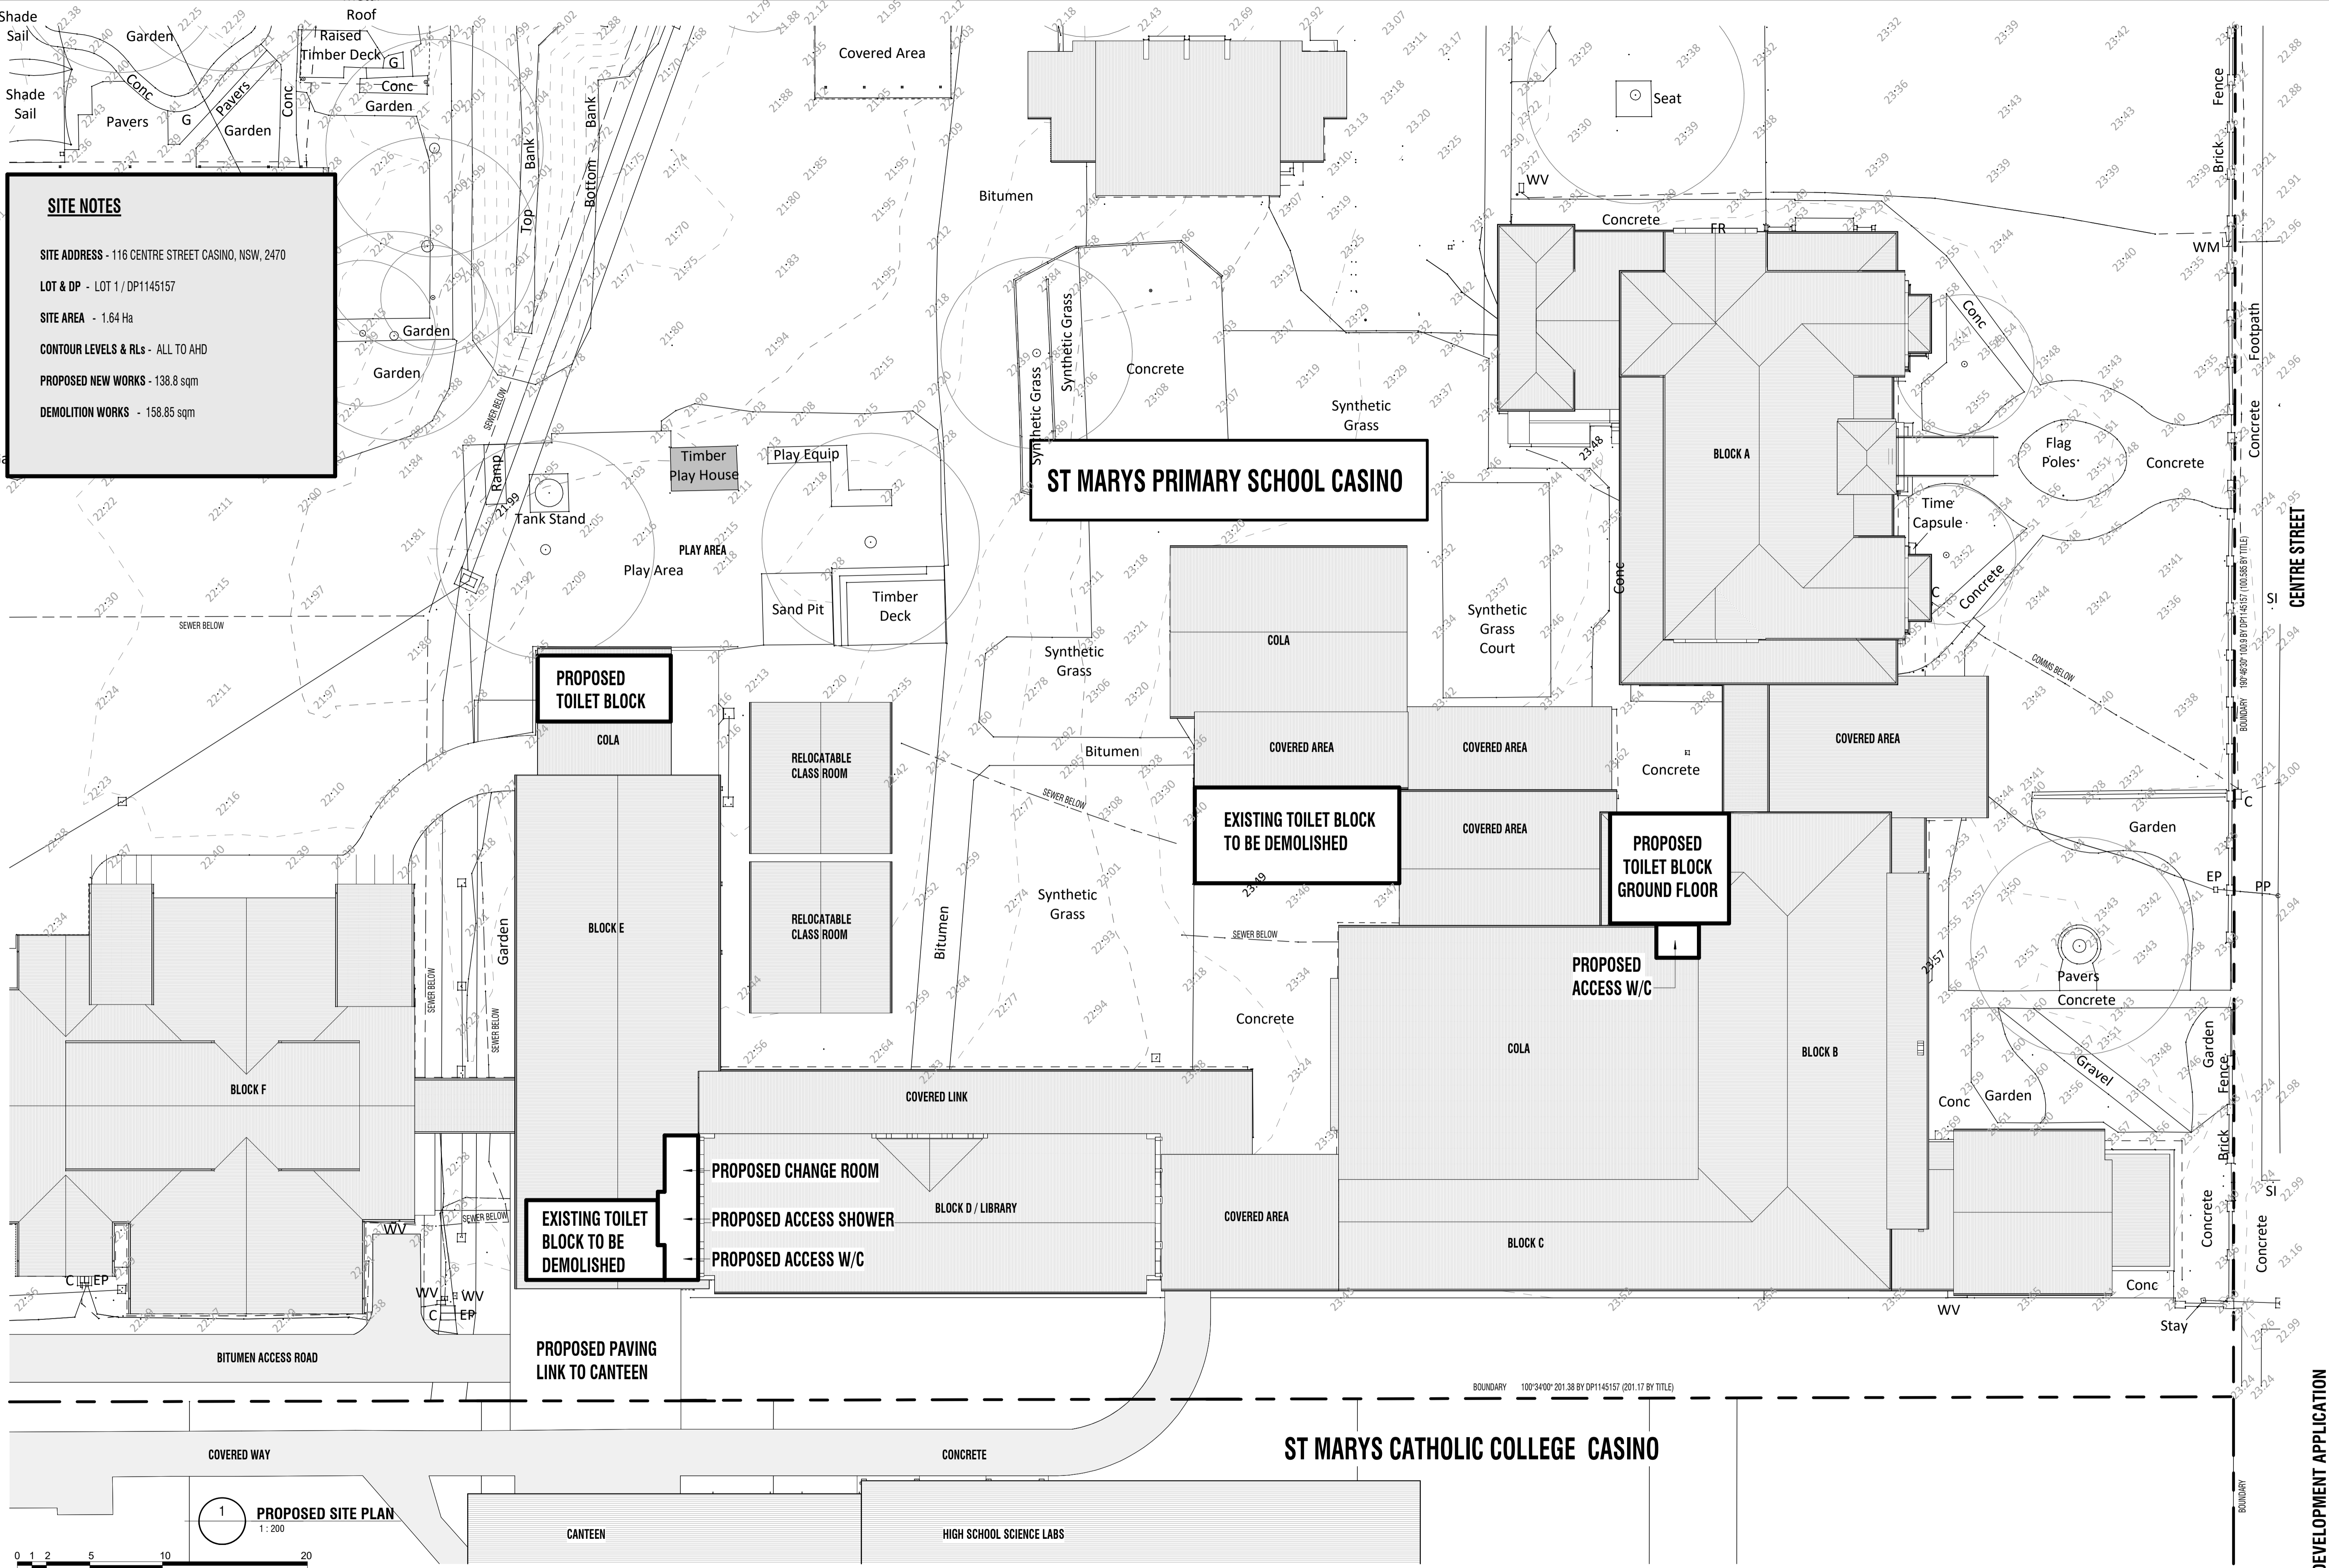

**1 PROPOSED SITE PLAN**  
1 : 200

 

**LEGEND**

AMB - AMBULANT	WB	WS
DP - DOWN PIPE	BB	WIS
EX - EXISTING	SHF - SHELF / STORAGE	WCS - WATER CLOSET
WV - WATER CLOSET		

CONTROLLED - CHANGES WILL BE ADVISED - NOT FOR CONSTRUCTION

**DRAARCHITECTS**  
PTY LTD

Adrian Borzato NSW 4175  
(02) 6651 4905  
draoffs@draarchitects.com.au

Warren Steele NSW 6526  
(02) 6643 4939  
dragrafton@draarchitects.com.au  
A.B.N. 12 096 929 387

DRA Architects Pty Ltd accept no responsibility for the usability, completeness or accuracy of the data transferred electronically. Designers should, when necessary, request a hard copy version for verification. Use of digital information in preference to hard copy, and dimensions to be verified on site.

© Copyright  
These drawings and designs and the copyright thereof are the property of DRA Architects Pty Ltd and must not be used, copied or reproduced without the written permission of DRA Architects Pty Ltd A.B.N. 12 096 929 387

client  
TRUSTEES OF THE ROMAN CATHOLIC CHURCH FOR THE DIOCESE OF LISMORE

project  
ST MARYS PRIMARY SCHOOL PROPOSED TOILETS  
116 CENTRE STREET CASINO

scale	1 : 200	@A1	plotted	18/04/24 11:58:29 AM	revision prefix - date to insert
drawn	BB				MD- SK- ID- DA- PD- TI- C- RB-
checked	WS	18/04/24			
verified	--	18/04/24			
approved	--	18/04/24			
total number of sheets	No	true north			

**PROPOSED SITE PLAN**

drawing	24001	drawing number	A050	revision	DA-1
---------	-------	----------------	------	----------	------

DEVELOPMENT APPLICATION