

CONTRACTORS MUST VERIFY ALL DIMENSIONS ON SITE BEFORE COMMENCING ANY WORK OR PREPARING SHOP DRAWINGS

All Architectural drawing sheets to be cross-referenced with other relevant disciplines.

Rev	Description	Date
-----	-------------	------



Sheet Number	Sheet Name	Current Revision	Current Revision Date
A000	COVER SHEET		
A007	OVERALL SITE PLAN		
A010	SITE PLAN		
A040	EXISTING FLOOR PLAN		
A050	DEMOLITION PLAN		
A101	PROPOSED AND EXISTING FLOOR PLANS		
A200	ROOF PLAN 1		
A300	REFLECTED CEILING PLAN		
A500	ELEVATIONS AND SECTION		
A601	DETAIL SECTIONS		
A800	JOINERY DETAILS		
A1000	WINDOW AND DOOR SCHEDULE		

CONSULTANT 5:

BAO

BAO DESIGN Pty Ltd
 52 Golden Grove
 Beacon Hill NSW 2100
 nick@baodesign.com.au

CONSULTANT 4:

SMS

PO BOX 480
 WILSONS POINT NSW 1585
 T 9438 1022 F 9438 2124
 www.sms.com.au

CONSULTANT 3:

HEATH CONSULTING ENGINEERS

351 SUMMER STREET
 PO BOX 2501
 ORANGE NSW 2800

Telephone: (02) 6360 0755
 Facsimile: (02) 6360 0766
 Email: admin@heathce.com

CONSULTANT 2:

SPECTRUM ENGINEERING SOLUTIONS

1 Davis Place
 Glenhaven NSW 2156

Phone: (02) 8850 6802
 Mobile: 0419 294 533
 Email: r.nath@spectrumeng.com.au

CONSULTANT 1:

ECLIPSE Consulting Engineers Pty Ltd

304/12 Century Cct, Norwest Central,
 BALUBRAN HILLS NSW 2153

Phone: (02) 9894 8500
 Mobile: 0419 44 8500
 Fax: (02) 8850 0212
 Email: info@eclipse.com.au

DESIGN ARCHITECT:

FACILITY DESIGN GROUP

Architecture & Construction
 PO Box 82,
 CANTONMENT NSW 2540

NSW Reg. No. 7168
 ABN: 75 588 999 424
 Email: info@fdg.com.au
 www.fdg.com.au
 Phone: (02) 4446 0777

CLIENT:

Richmond Valley Council

PROJECT NAME:
CASINO MEMORIAL SWIMMING POOL SWIM CLUB CC/ TENDER ISSUE

PROJECT ADDRESS:
 LOT 1 & 2, DP 862730, CORNER OF RICHMOND AND CENTRE STREETS, CASINO

DRAWING TITLE:
COVER SHEET

SHEET ISSUE DATE:	16/3/21	DRAWING NO.	REV.
REVISION DATE:			
SCALE:		A000	
JOB NO.:	W353		

DRAWN BY: E.BALATTI CHECKED BY: S. JOHANSSON

COPYRIGHT FACILITY DESIGN GROUP PTY. LIMITED. ALL RIGHTS RESERVED. DO NOT SCALE OFF DRAWINGS. WORK TO FIGURED DIMENSIONS ONLY. VERIFY DIMENSIONS ON SITE PRIOR TO COMMENCING WORK.


NOMINATED ARCHITECT: STEPHEN JOHANSSON - NSW REG No. 7168

7/03/2024 10:22:33 AM


CONTRACTORS MUST VERIFY ALL DIMENSIONS ON SITE BEFORE COMMENCING ANY WORK OR PREPARING SHOP DRAWINGS

All Architectural drawing sheets to be cross-referenced with other relevant disciplines.


Rev	Description	Date
-----	-------------	------

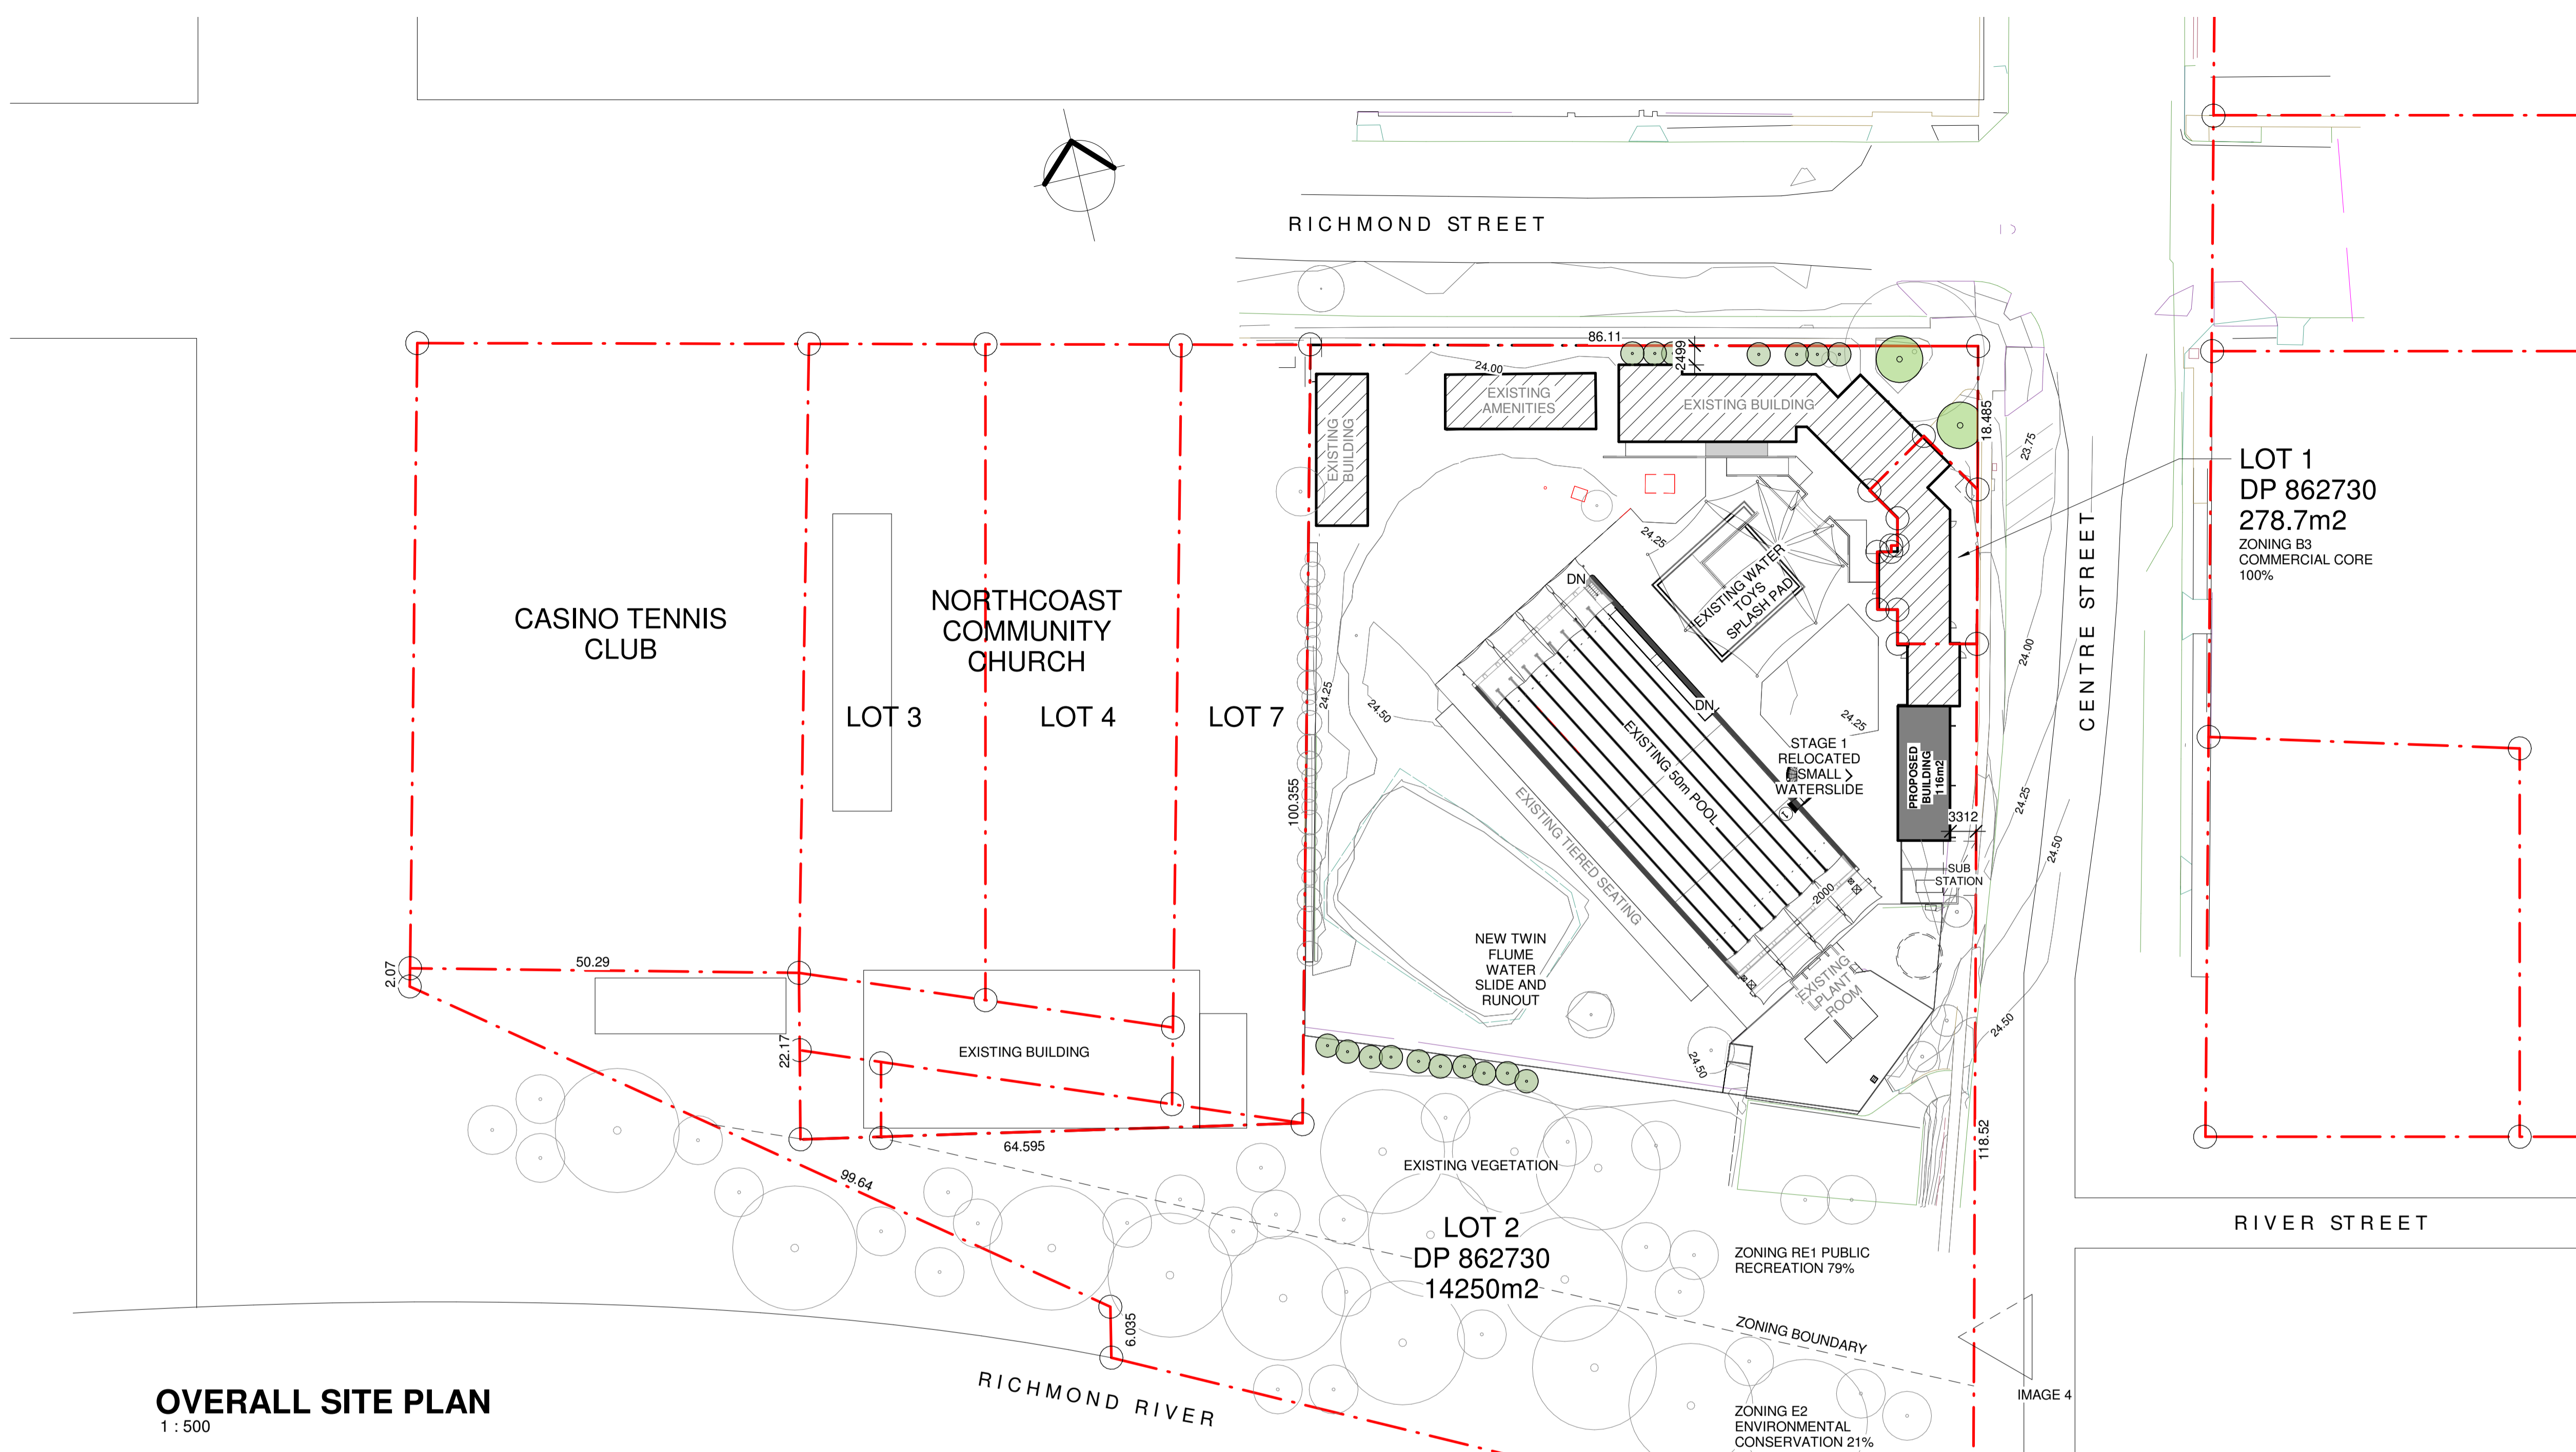

OVERALL SITE PLAN
1 : 500

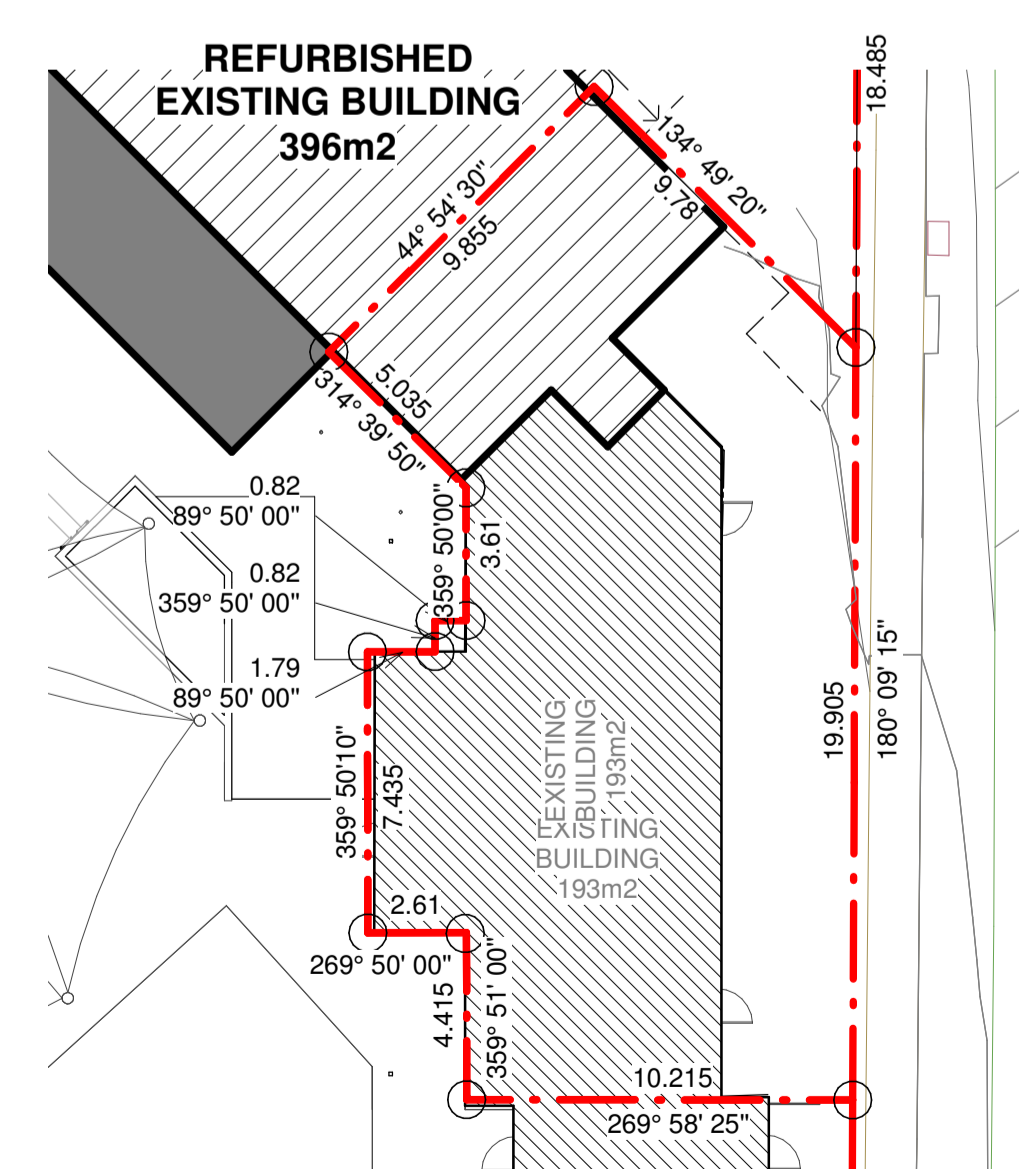

LOT 1 DP 862730
1 : 200

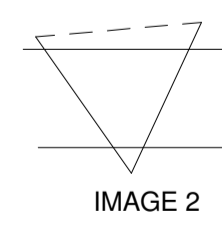

CONSULTANT 5:

BAO

BAO DESIGN Pty Ltd
52 Golden Grove
Beacon Hill NSW 2100
nick@baodesign.com.au

CONSULTANT 4:

SMS

158 133 110
PO BOX 480
MILSONS POINT 1585
T 9438 1022 F 9438 2124
e: info@sms.com.au

CONSULTANT 3:

HEATH CONSULTING ENGINEERS

351 SUMNER STREET
PO BOX 2501
ORANGE NSW 2800

Telephone: (02) 4360 0755
Facsimile: (02) 4360 0766
Email: admin@heathce.com

CONSULTANT 2:

SPECTRUM ENGINEERING SOLUTIONS

1 Davis Place
Glenhaven NSW 2156

Phone: (02) 8850 6802
Mobile: 0419 294 533
Email: r.nall@spectrum-solutions.com.au

CONSULTANT 1:

ECLIPSE Consulting Engineers Pty Ltd

304/12 Century Cct., Norwest Central,
BALDWIN HILLS NSW 2153

p: 02 9894 8500
m: 0419 44 8500 f: 02 8850 0212
e: info@eclipse-engineers.com.au

DESIGN ARCHITECT:

FACILITY DESIGN GROUP

Architecture & Construction

AQUATIC ■ SPORTS ■ LEISURE ■ CIVIC ■ PROJECT MANAGEMENT

NSW Reg. No. 7168
ABN: 75 583 999 424
e: info@fdg.com.au
www.fdg.com.au
p: 02 4446 0777
PO Box 82,
Camden NSW 2540

CLIENT:

Richmond Valley Council

PROJECT NAME:

CASINO MEMORIAL SWIMMING POOL SWIM CLUB CC/ TENDER ISSUE

PROJECT ADDRESS:
LOT 1 & 2, DP 862730, CORNER OF RICHMOND AND CENTRE STREETS, CASINO

DRAWING TITLE:

OVERALL SITE PLAN

A1 PRINT SIZE



SHEET ISSUE DATE:	16/3/21	DRAWING NO.	REV.
REVISION DATE:		A007	
SCALE:	As indicated		
JOB NO.:	W353		

DRAWN BY: E.BALATTI CHECKED BY: S. JOHANSSON

COPYRIGHT FACILITY DESIGN GROUP PTY. LIMITED. ALL RIGHTS RESERVED. DO NOT SCALE OFF DRAWINGS. WORK TO FIGURED DIMENSIONS ONLY. VERIFY DIMENSIONS ON SITE PRIOR TO COMMENCING WORK.


NOMINATED ARCHITECT: STEPHEN JOHANSSON - NSW REG NO. 7168
7/03/2024 10:22:41 AM

Rev	Description	Date
-----	-------------	------

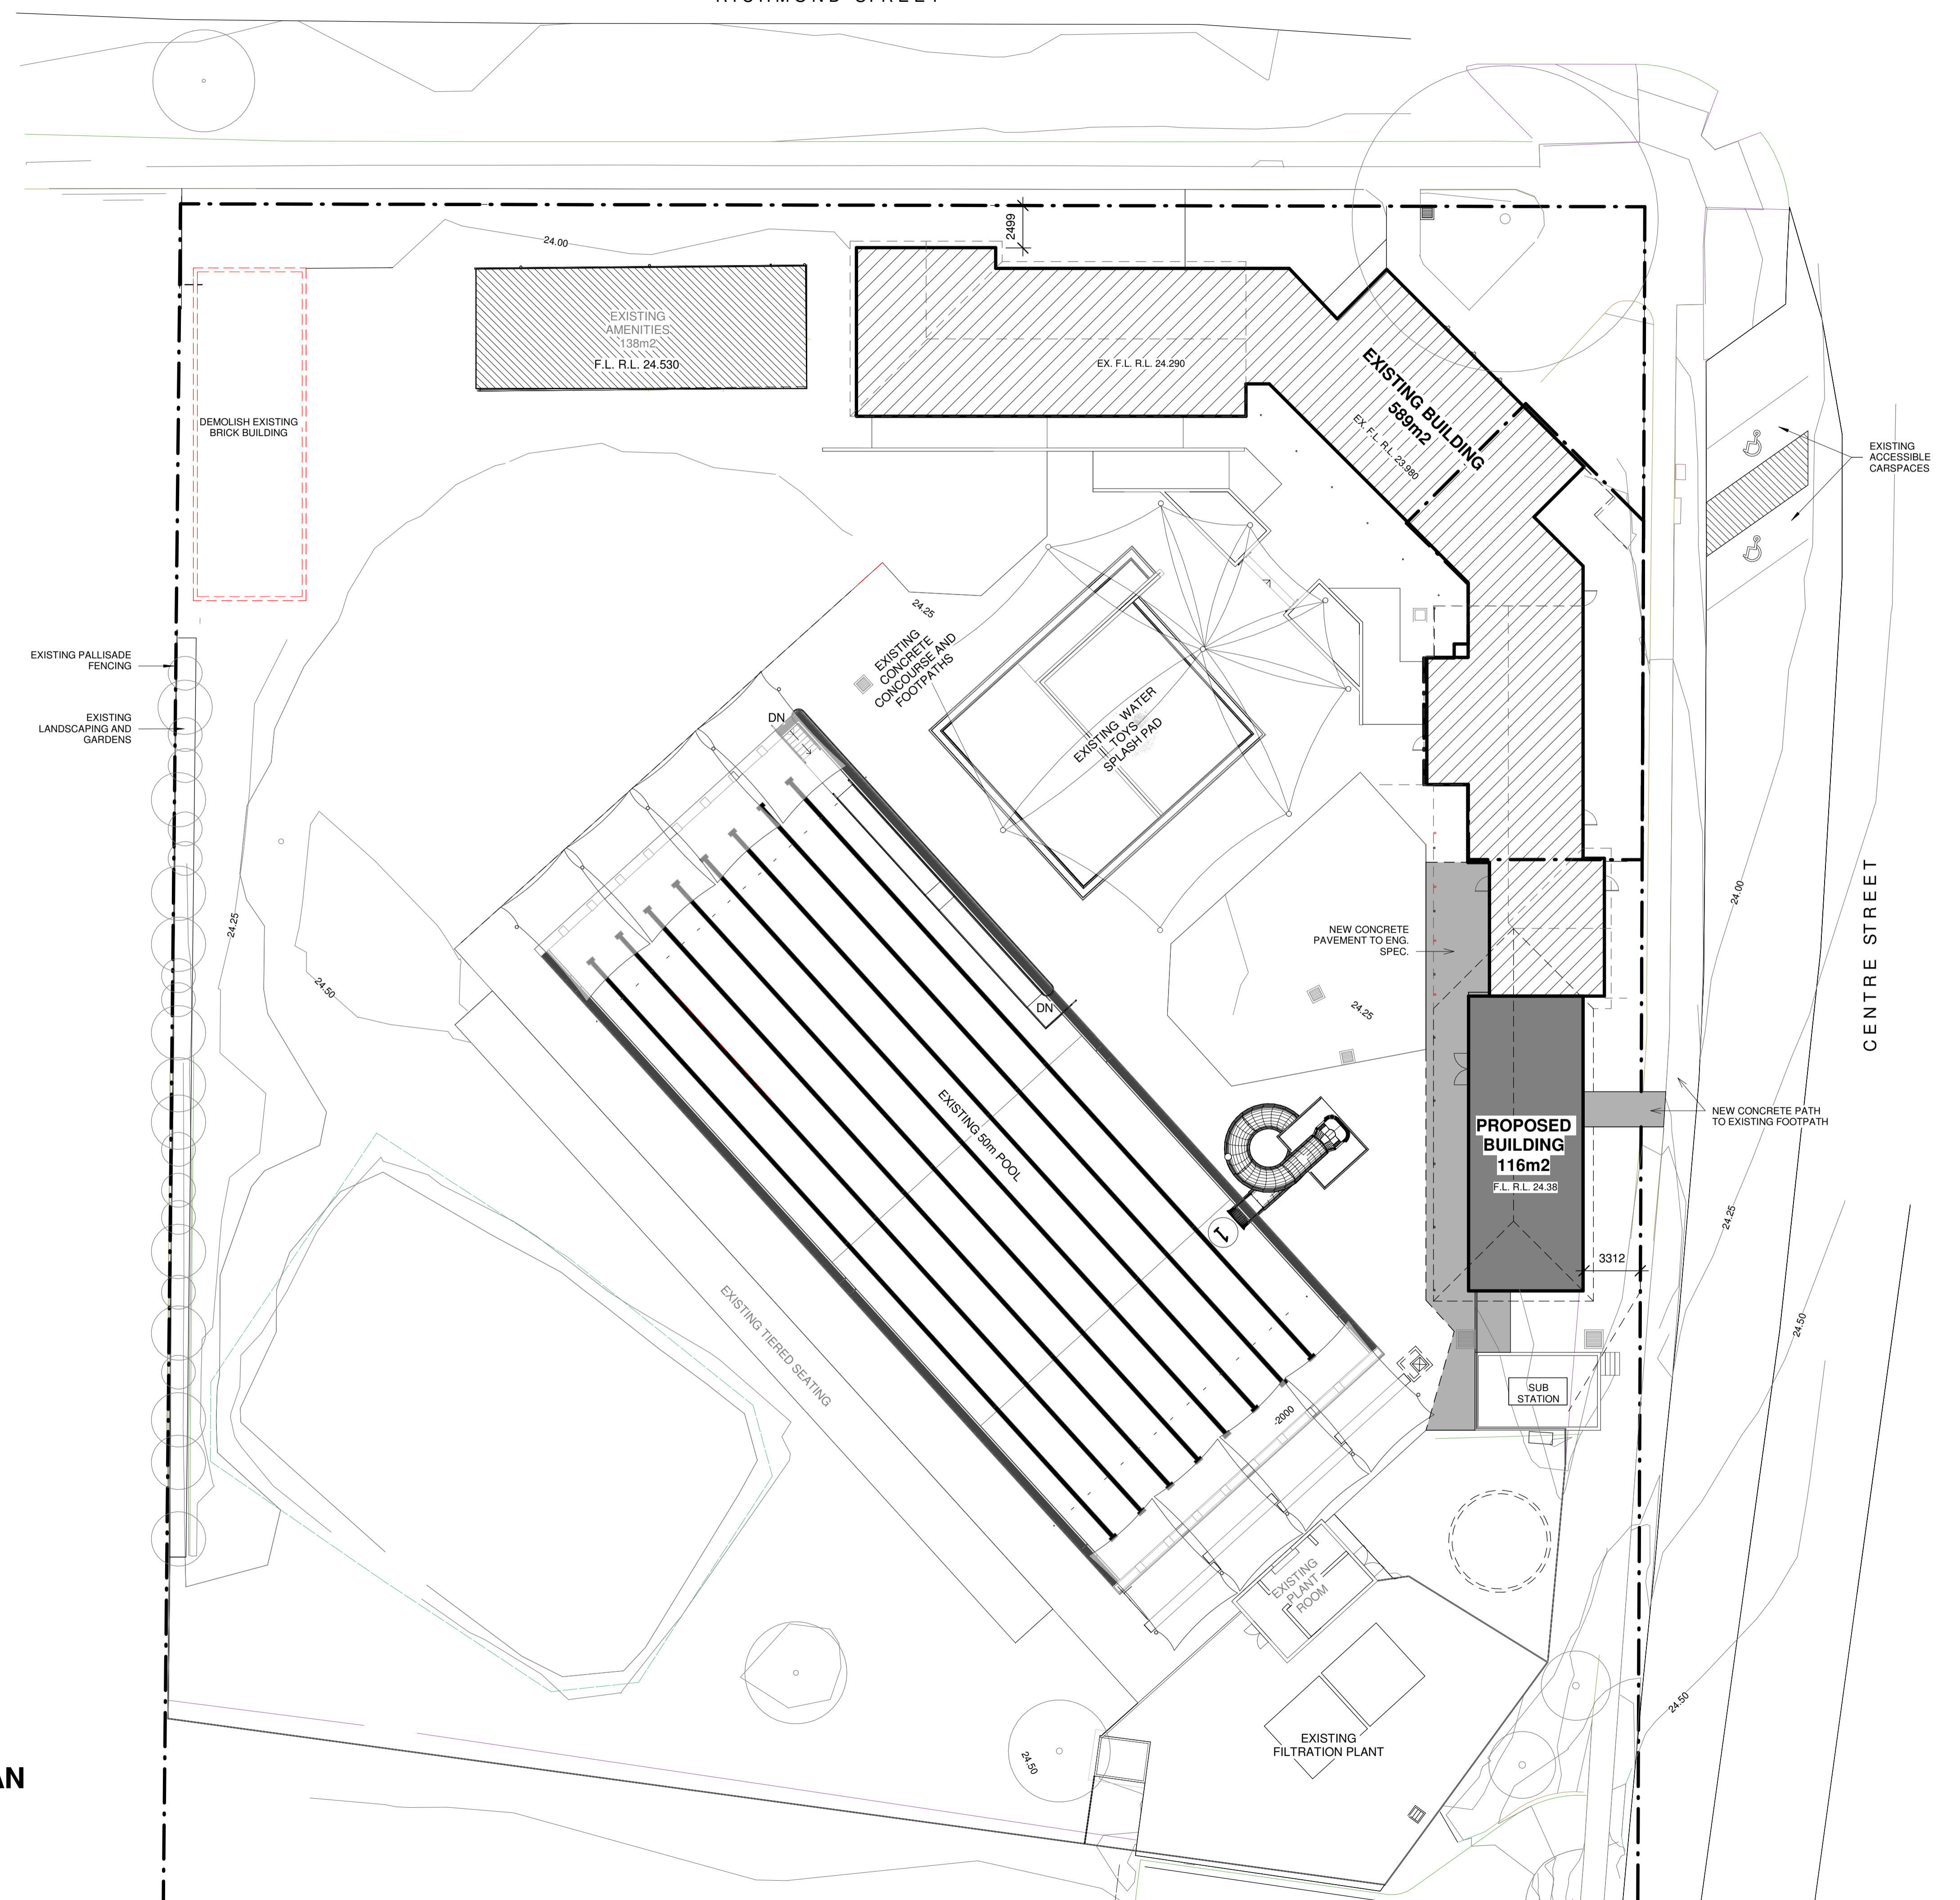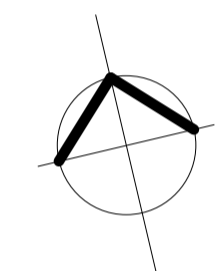

SITE PLAN
1:200

CONSULTANT 5:



BAO
BAO DESIGN Pty Ltd
52 Golden Grove
Beacon Hill NSW 2100
nick@baodesign.com.au

CONSULTANT 4:



PO BOX 158 133 110
PO BOX 480
WILSONS POINT 1585
T 9438 1022 F 9438 2124
E info@sms.com.au

CONSULTANT 3:




HEATH CONSULTING ENGINEERS
351 SUMMER STREET
PO BOX 2501
ORANGE NSW 2800
Telephone: (02) 6360 0755
Facsimile: (02) 6360 0766
Email: admin@heathce.com

CONSULTANT 2:



SPECTRUM ENGINEERING SOLUTIONS
1 Davis Place
Glenhaven NSW 2156
Phone: (02) 8850 6802
Mobile: 0419 294 533
Email: info@spectrumeng.com.au

CONSULTANT 1:



ECLIPSE CONSULTING ENGINEERS
304/12 Century Cct, Norwest Central,
BALUBIRAH HILLS NSW 2153
p: 02 9894 8500
m: 0419 44 8500 f: 02 8850 0212
e: info@eclipse.com.au

DESIGN ARCHITECT:



FACILITY DESIGN GROUP
Architecture & Construction
AQUATIC ■ SPORTS ■ LEISURE ■ CIVIC ■ PROJECT MANAGEMENT
NSW Reg. No. 7168
ABN: 75 583 999 424
www.fdg.com.au
p: 02 4446 0777
PO Box 82,
Camden NSW 2540

CLIENT:



Richmond Valley Council

PROJECT NAME:
CASINO MEMORIAL SWIMMING POOL SWIM CLUB CC/ TENDER ISSUE

PROJECT ADDRESS:
LOT 1 & 2, DP 862730, CORNER OF RICHMOND AND CENTRE STREETS, CASINO

DRAWING TITLE:
SITE PLAN

SHEET ISSUE DATE: 16/3/21	DRAWING NO. REV.
REVISION DATE:	A010
SCALE: 1:200	
JOB NO.: W353	

DRAWN BY: E.BALATTI CHECKED BY: S. JOHANSSON




COPYRIGHT FACILITY DESIGN GROUP PTY. LIMITED. ALL RIGHTS RESERVED. DO NOT SCALE OFF DRAWINGS. WORK TO FIGURED DIMENSIONS ONLY. VERIFY DIMENSIONS ON SITE PRIOR TO COMMENCING WORK.

NOMINATED ARCHITECT: STEPHEN JOHANSSON - NSW REG No. 7168


7/03/2024 10:22:52 AM

All Architectural drawing sheets to be cross-referenced with other relevant disciplines.

Rev	Description	Date
-----	-------------	------

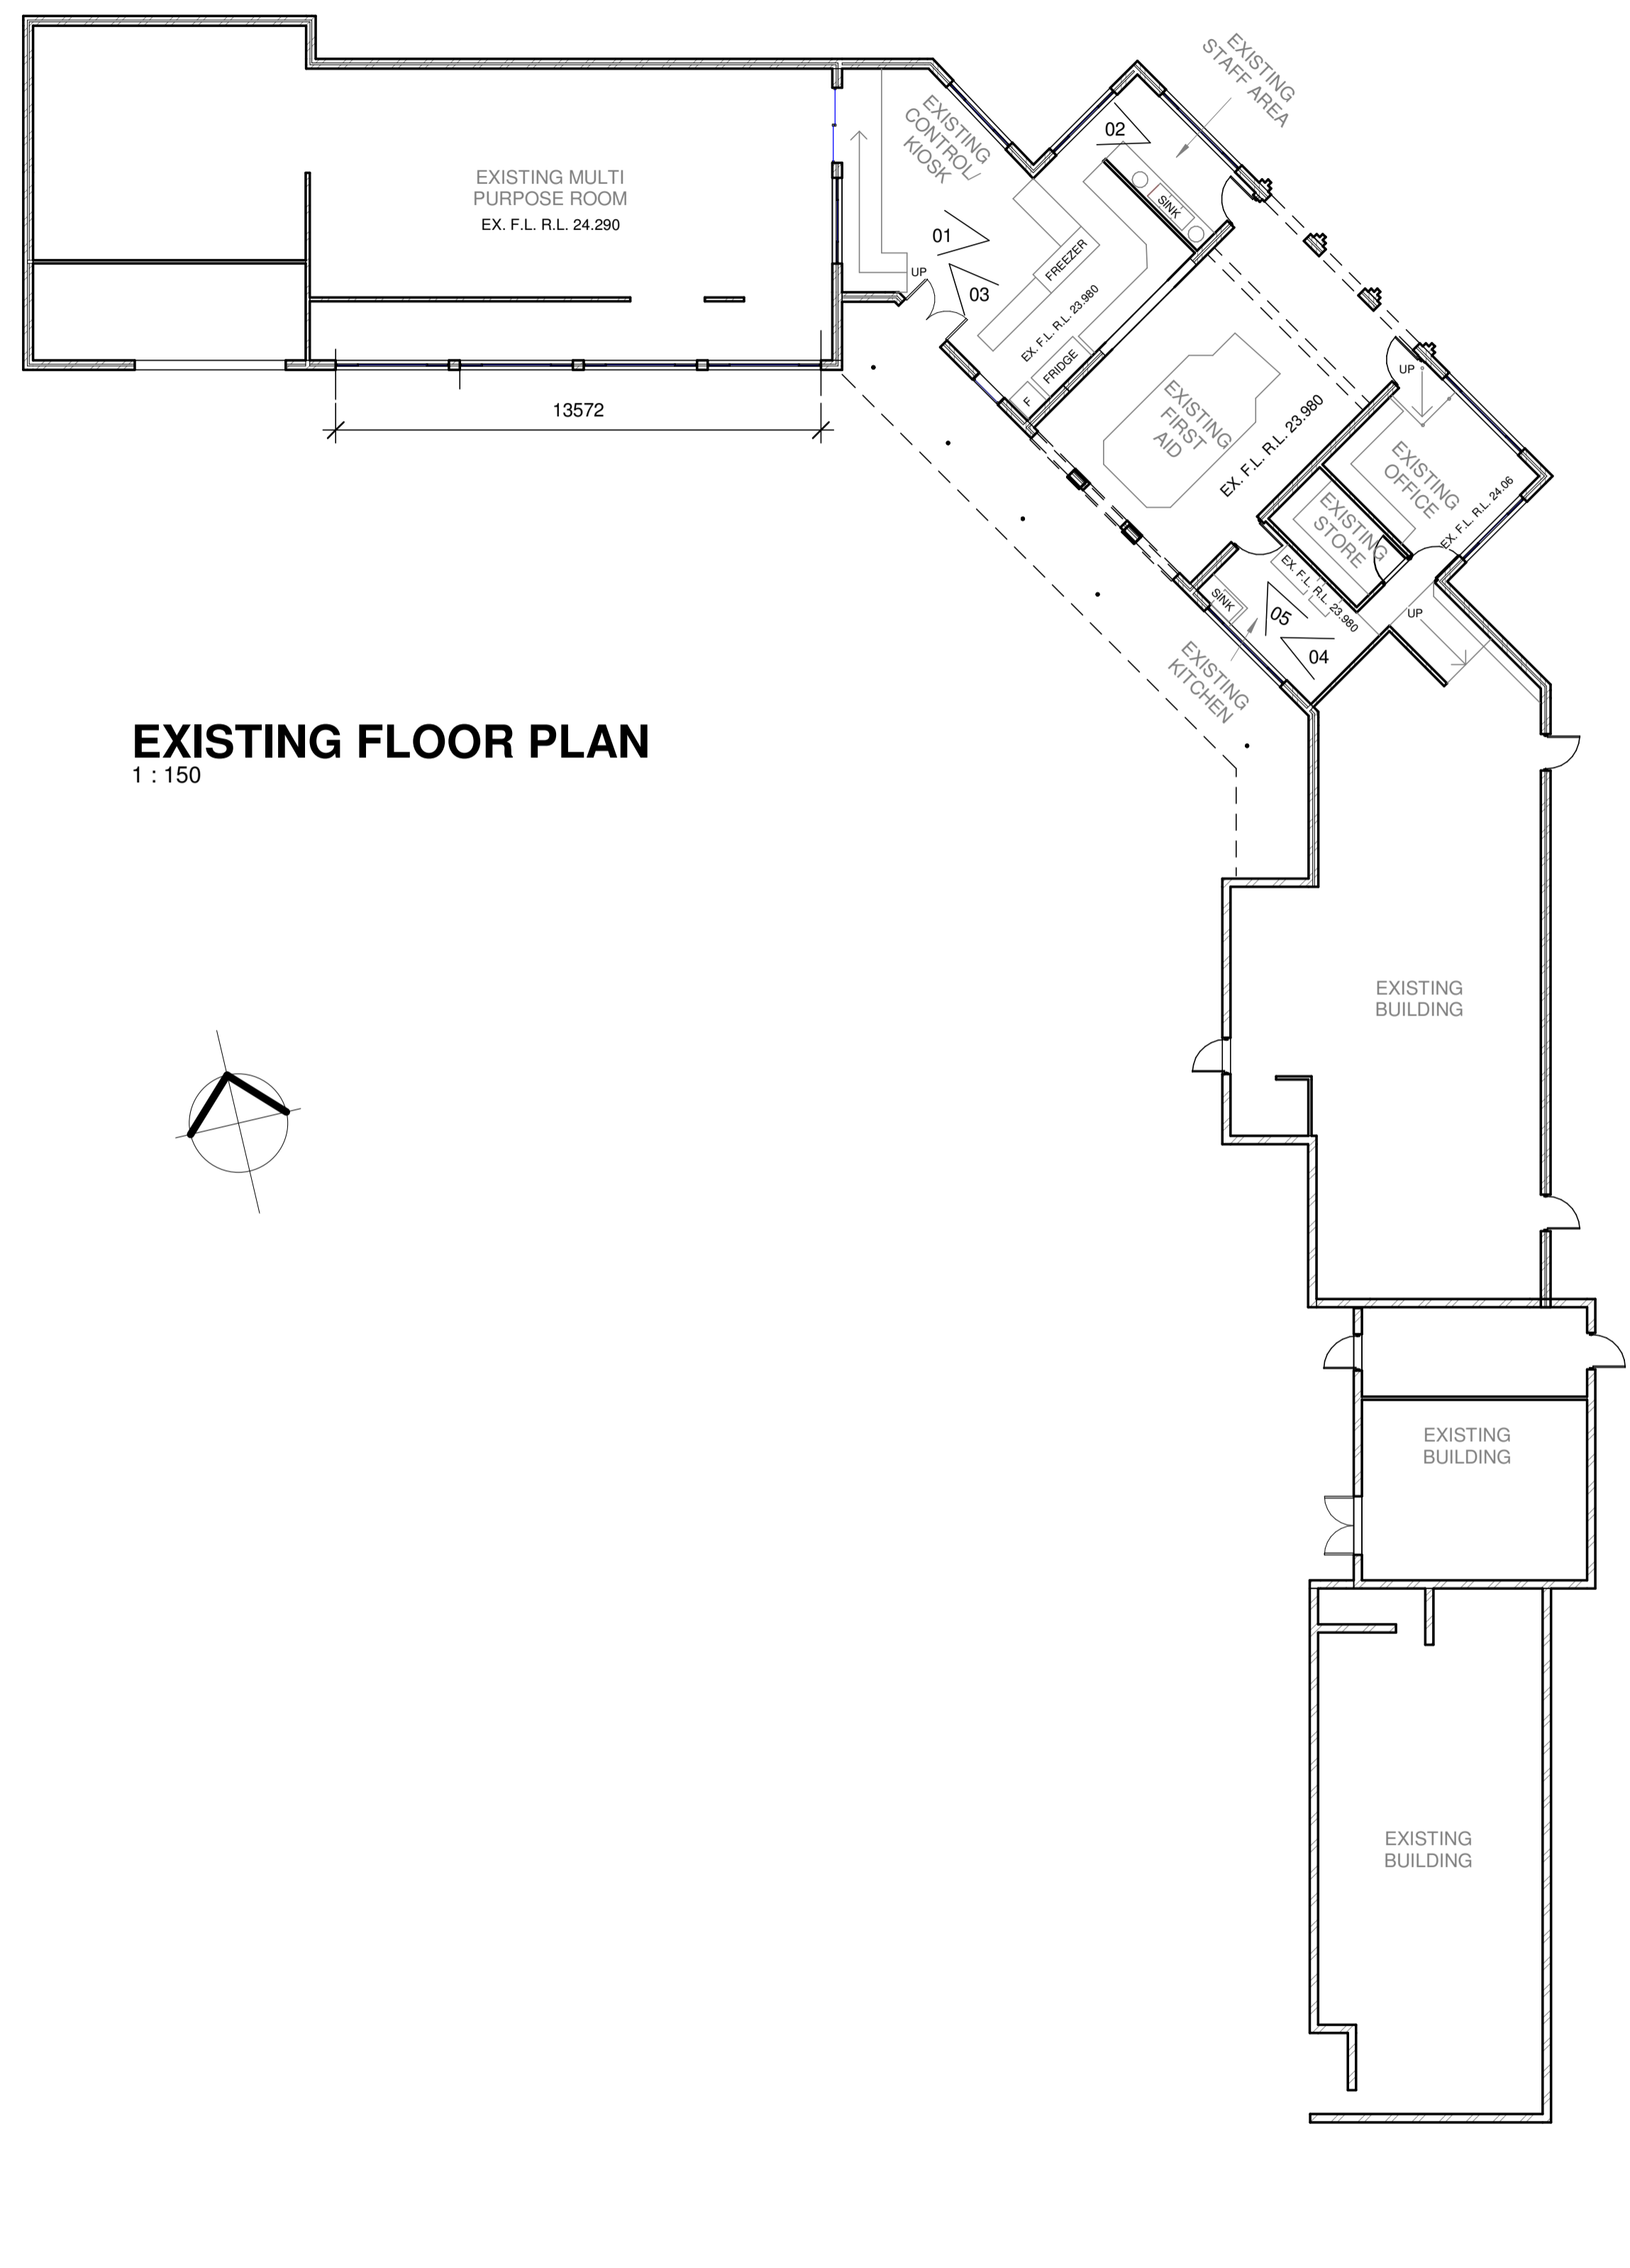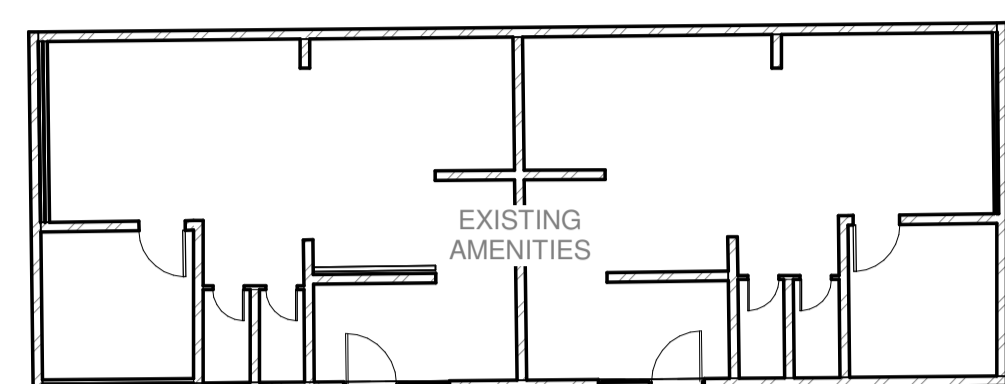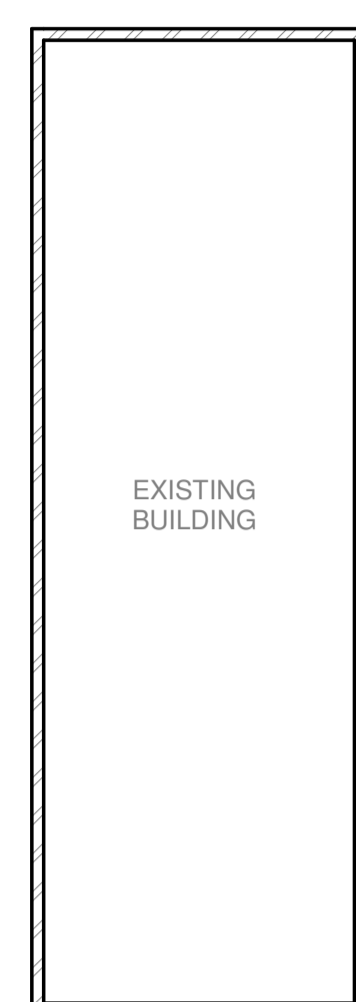

EXISTING FLOOR PLAN
1 : 150

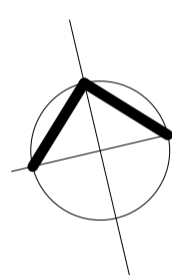

01 EXISTING CONTROL/ KIOSK



04 EXISTING KITCHEN



02 EXISTING STAFF AREA



05 EXISTING KITCHEN



03 EXISTING RAMP UP TO EXISTING MULTI PURPOSE ROOM



CONSULTANT 5:

BAO

BAO DESIGN Pty Ltd
52 Golden Grove
Beacon Hill NSW 2100
nick@baodesign.com.au

CONSULTANT 4:

SMS

PO BOX 480
MILSONS POINT 1585
T 9438 1022 F 9438 2124
e: info@sms.com.au

CONSULTANT 3:

HEATH CONSULTING ENGINEERS

351 SUMMER STREET
PO BOX 2501
ORANGE NSW 2800

Telephone: (02) 6360 0755
Facsimile: (02) 6360 0766
Email: admin@heathce.com

CONSULTANT 2:

SPECTRUM ENGINEERING SOLUTIONS

1 Davis Place
Glenhaven NSW 2156

Phone: (02) 8850 6802
Mobile: 0419 294 533
Email: r.nal@spectrum-solutions.com.au

CONSULTANT 1:

ECLIPSE Consulting Engineers Pty Ltd

304/12 Century Cct, Norwest Central,
BALUBIRAH HILLS NSW 2153

p: 02 9894 8500
m: 0419 44 8500 f: 02 8850 0212
e: info@eclipse.com.au

DESIGN ARCHITECT:

FACILITY DESIGN GROUP

Architecture & Construction
AQUATIC ■ SPORTS ■ LEISURE ■ CIVIC ■ PROJECT MANAGEMENT

NSW Reg. No. 7168
ABN: 75 583 999 424
e: info@fdg.com.au
w: www.fdg.com.au
p: 02 4446 0777
PO Box 82,
Camden NSW 2540

CLIENT:

Richmond Valley Council

PROJECT NAME:

CASINO MEMORIAL SWIMMING POOL SWIM CLUB CC/ TENDER ISSUE

PROJECT ADDRESS:
LOT 1 & 2, DP 862730, CORNER OF RICHMOND AND CENTRE STREETS, CASINO

DRAWING TITLE:
EXISTING FLOOR PLAN

SHEET ISSUE DATE:	16/3/21	DRAWING NO.	REV.
REVISION DATE:			
SCALE:	1:150	A040	
JOB NO.:	W353		

DRAWN BY: E.BALATTI CHECKED BY: S. JOHANSSON



COPYRIGHT FACILITY DESIGN GROUP PTY. LIMITED. ALL RIGHTS RESERVED. DO NOT SCALE OFF DRAWINGS. WORK TO FIGURED DIMENSIONS ONLY. VERIFY DIMENSIONS ON SITE PRIOR TO COMMENCING WORK.

NOMINATED ARCHITECT: STEPHEN JOHANSSON - NSW REG No. 7168

CONTRACTORS MUST VERIFY ALL DIMENSIONS ON SITE BEFORE COMMENCING ANY WORK OR PREPARING SHOP DRAWINGS

All Architectural drawing sheets to be cross-referenced with other relevant disciplines.

Rev	Description	Date
-----	-------------	------

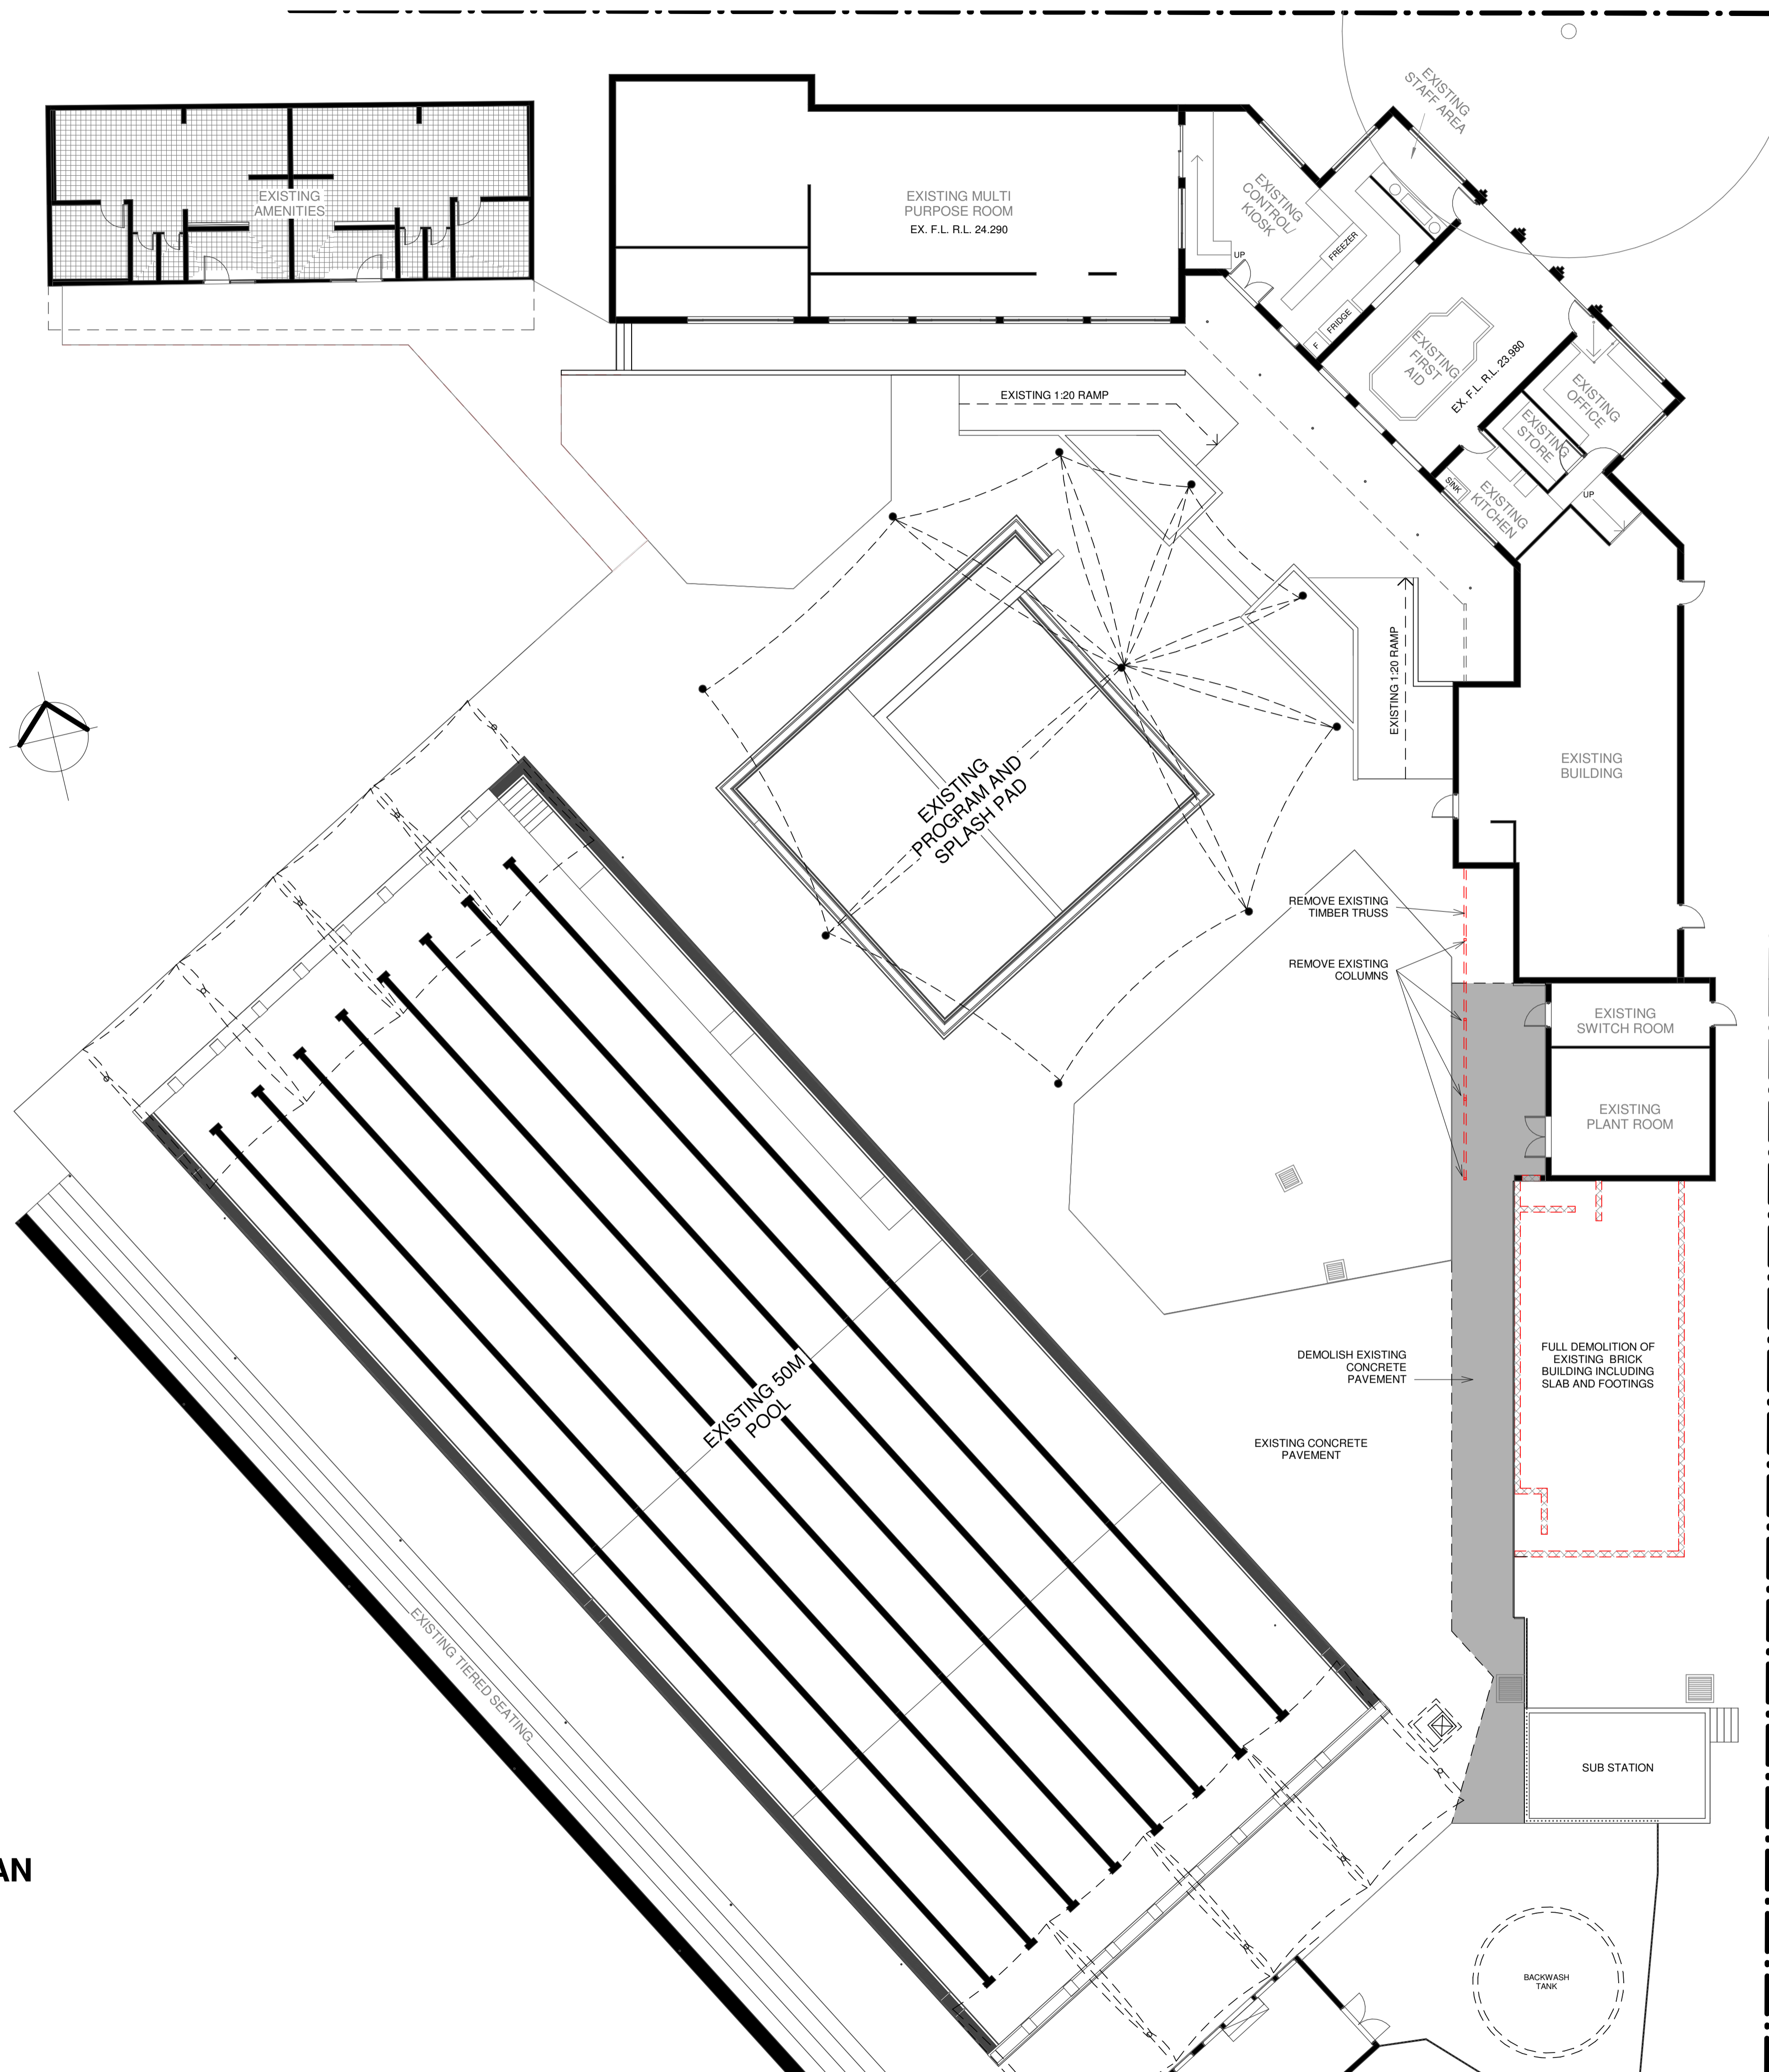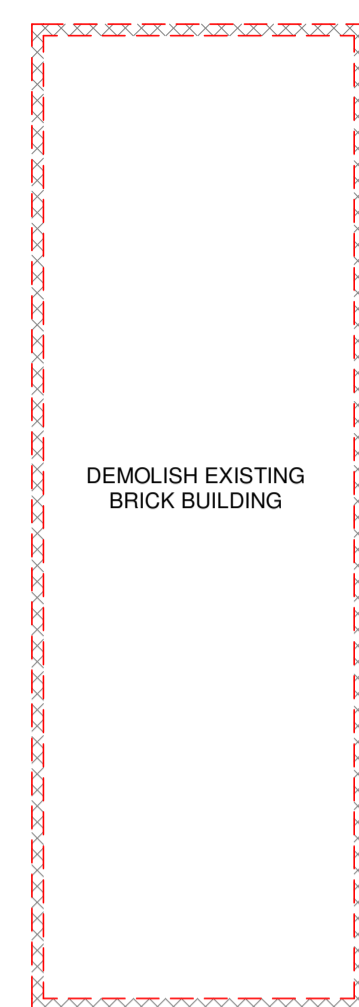

DEMOLITION PLAN
1 : 150

CONSULTANT 5:

BAO
BAO DESIGN Pty Ltd
52 Golden Grove
Beacon Hill NSW 2100
nick@baodesign.com.au

CONSULTANT 4:

SMS
PO BOX 158 133 110
PO BOX 480
MILSONS POINT 1585
T 9438 1022 F 9438 2124
e: info@sms.com.au

CONSULTANT 3:

HEATH CONSULTING ENGINEERS
351 SUMMER STREET
PO BOX 2501
ORANGE NSW 2800
Telephone: (02) 6360 0755
Facsimile: (02) 6360 0766
Email: admin@heathce.com

CONSULTANT 2:

SPECTRUM ENGINEERING SOLUTIONS
1 Davis Place
Glenhaven NSW 2156
Phone: (02) 8850 6802
Mobile: 0419 294 533
Email: r.nal@spectrum-solutions.com.au

CONSULTANT 1:

ECLIPSE Consulting Engineers Pty Ltd
304/12 Century Cct, Norwest Central,
BALDRIAN HILLS NSW 2153
p: 02 9894 8500
m: 0419 44 8500 f: 02 8850 0212
e: info@eclipse.com.au

DESIGN ARCHITECT:

FACILITY DESIGN GROUP
Architecture & Construction
AQUATIC ■ SPORTS ■ LEISURE ■ CIVIC ■ PROJECT MANAGEMENT
NSW Reg. No. 7168
ABN: 75 583 999 424
info@fdg.com.au
www.fdg.com.au
p: 02 4446 0777
PO Box 82,
Camden NSW 2540

CLIENT:

Richmond Valley Council

PROJECT NAME:
CASINO MEMORIAL SWIMMING POOL SWIM CLUB CC/ TENDER ISSUE

PROJECT ADDRESS:
LOT 1 & 2, DP 862730, CORNER OF RICHMOND AND CENTRE STREETS, CASINO

DRAWING TITLE:
DEMOLITION PLAN

A1 PRINT SIZE

SHEET ISSUE DATE: 16/3/21	DRAWING NO.	REV.
REVISION DATE:	A050	
SCALE: 1:150		
JOB NO.: W353		


DRAWN BY: E.BALATTI CHECKED BY: S. JOHANSSON

COPYRIGHT FACILITY DESIGN GROUP PTY. LIMITED. ALL RIGHTS RESERVED. DO NOT SCALE OFF DRAWINGS. WORK TO FIGURED DIMENSIONS ONLY. VERIFY DIMENSIONS ON SITE PRIOR TO COMMENCING WORK.


NOMINATED ARCHITECT: STEPHEN JOHANSSON - NSW REG No. 7168

7/03/2024 10:23:06 AM

Rev	Description	Date
-----	-------------	------

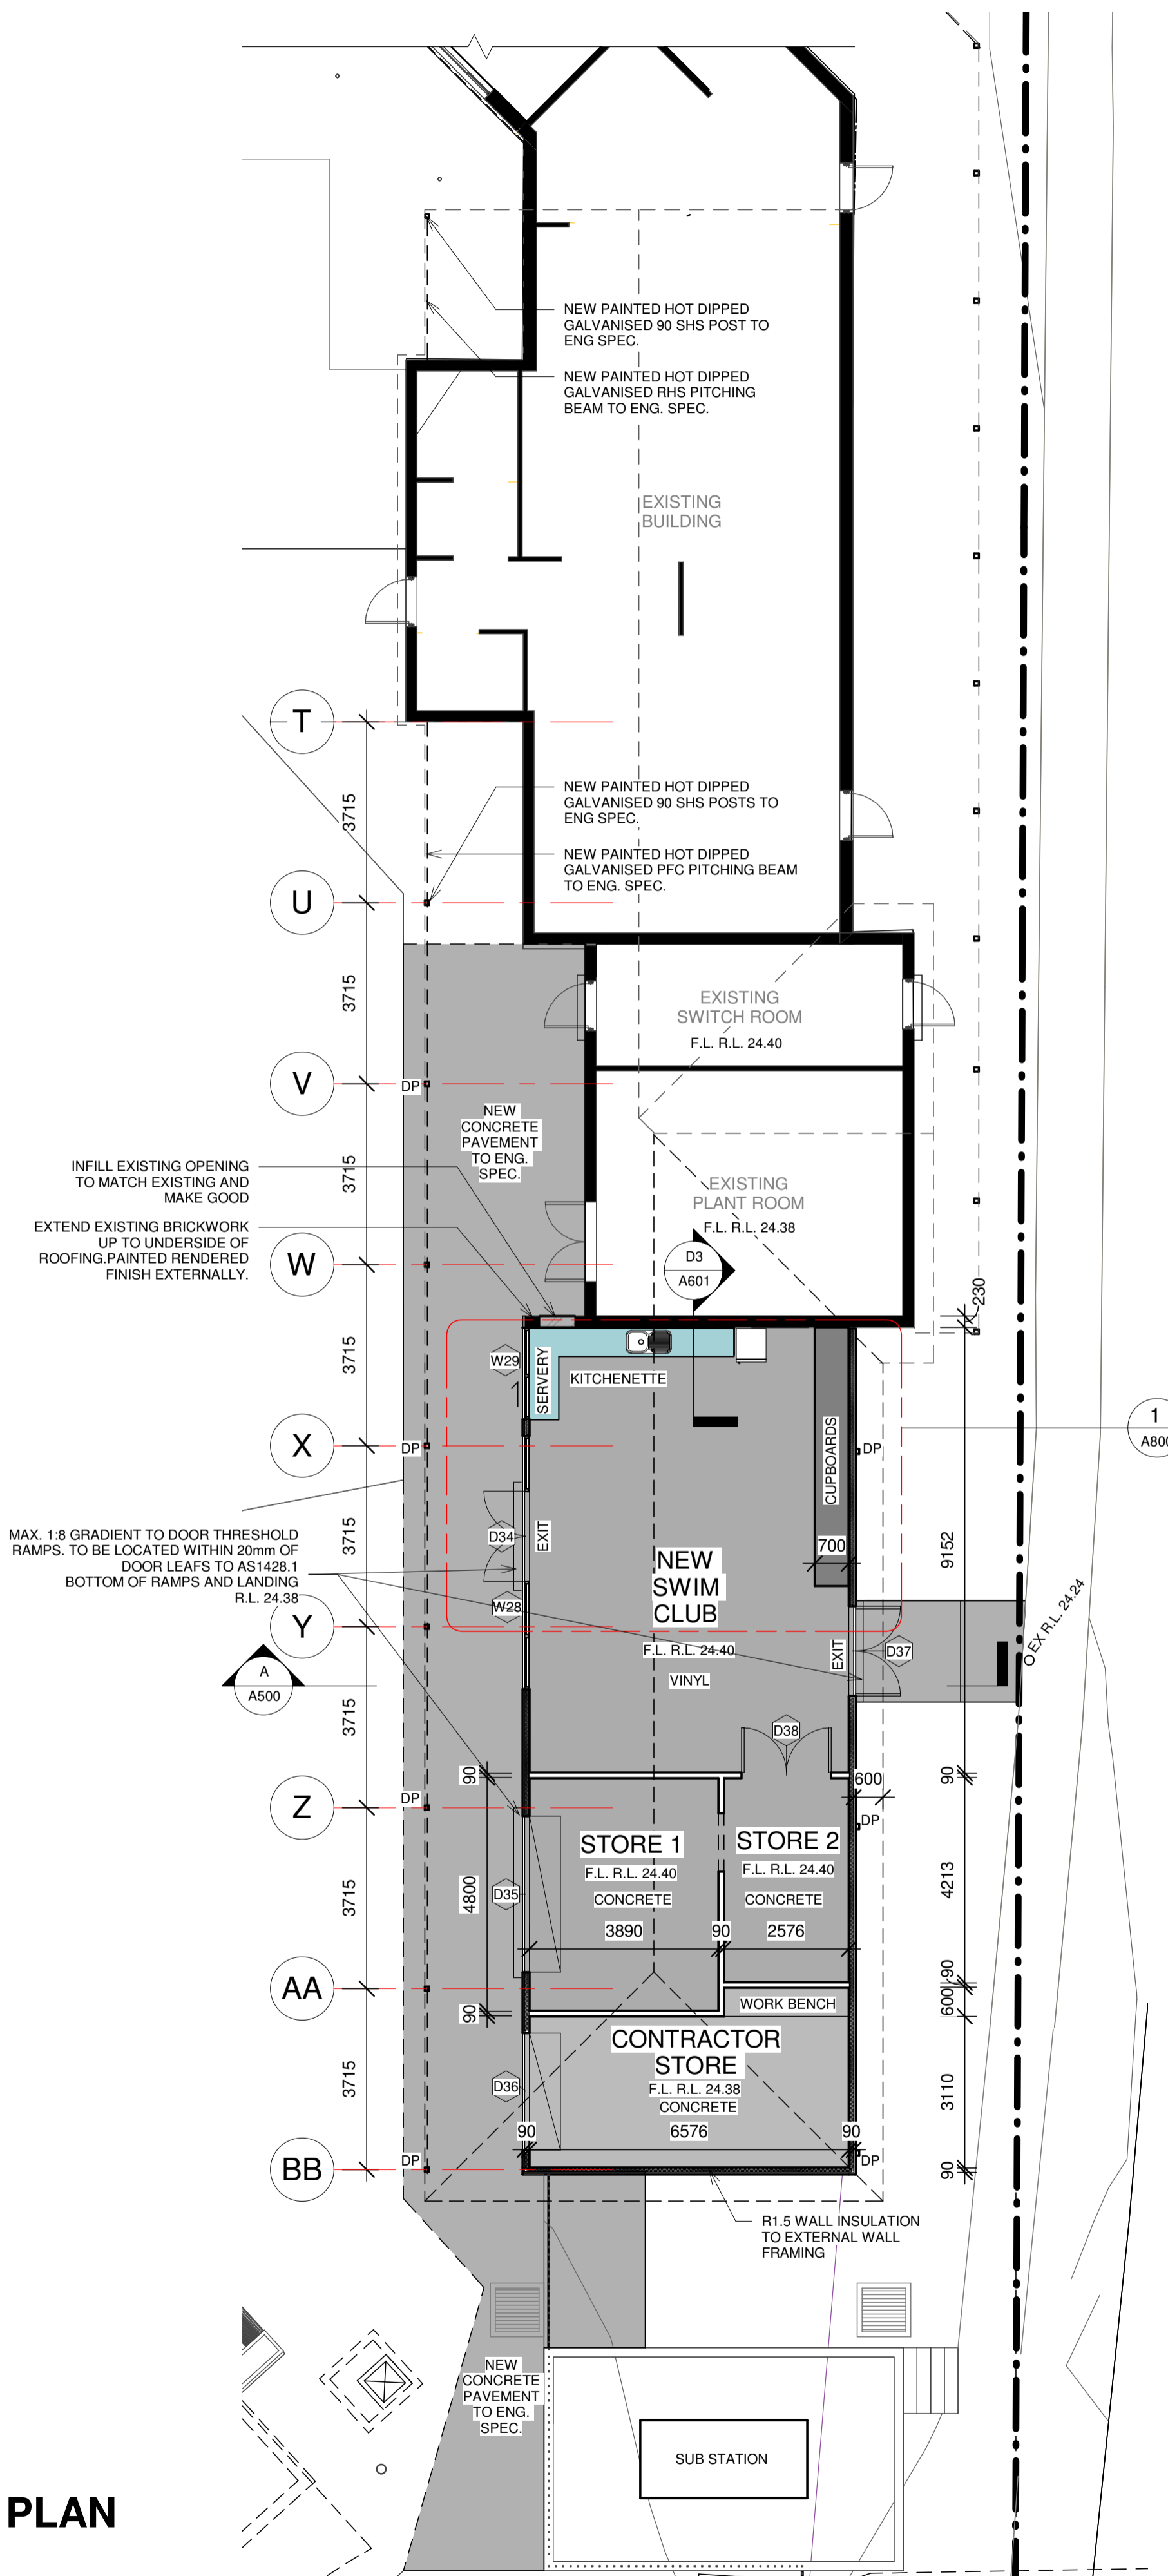

FLOOR PLAN
1 : 100

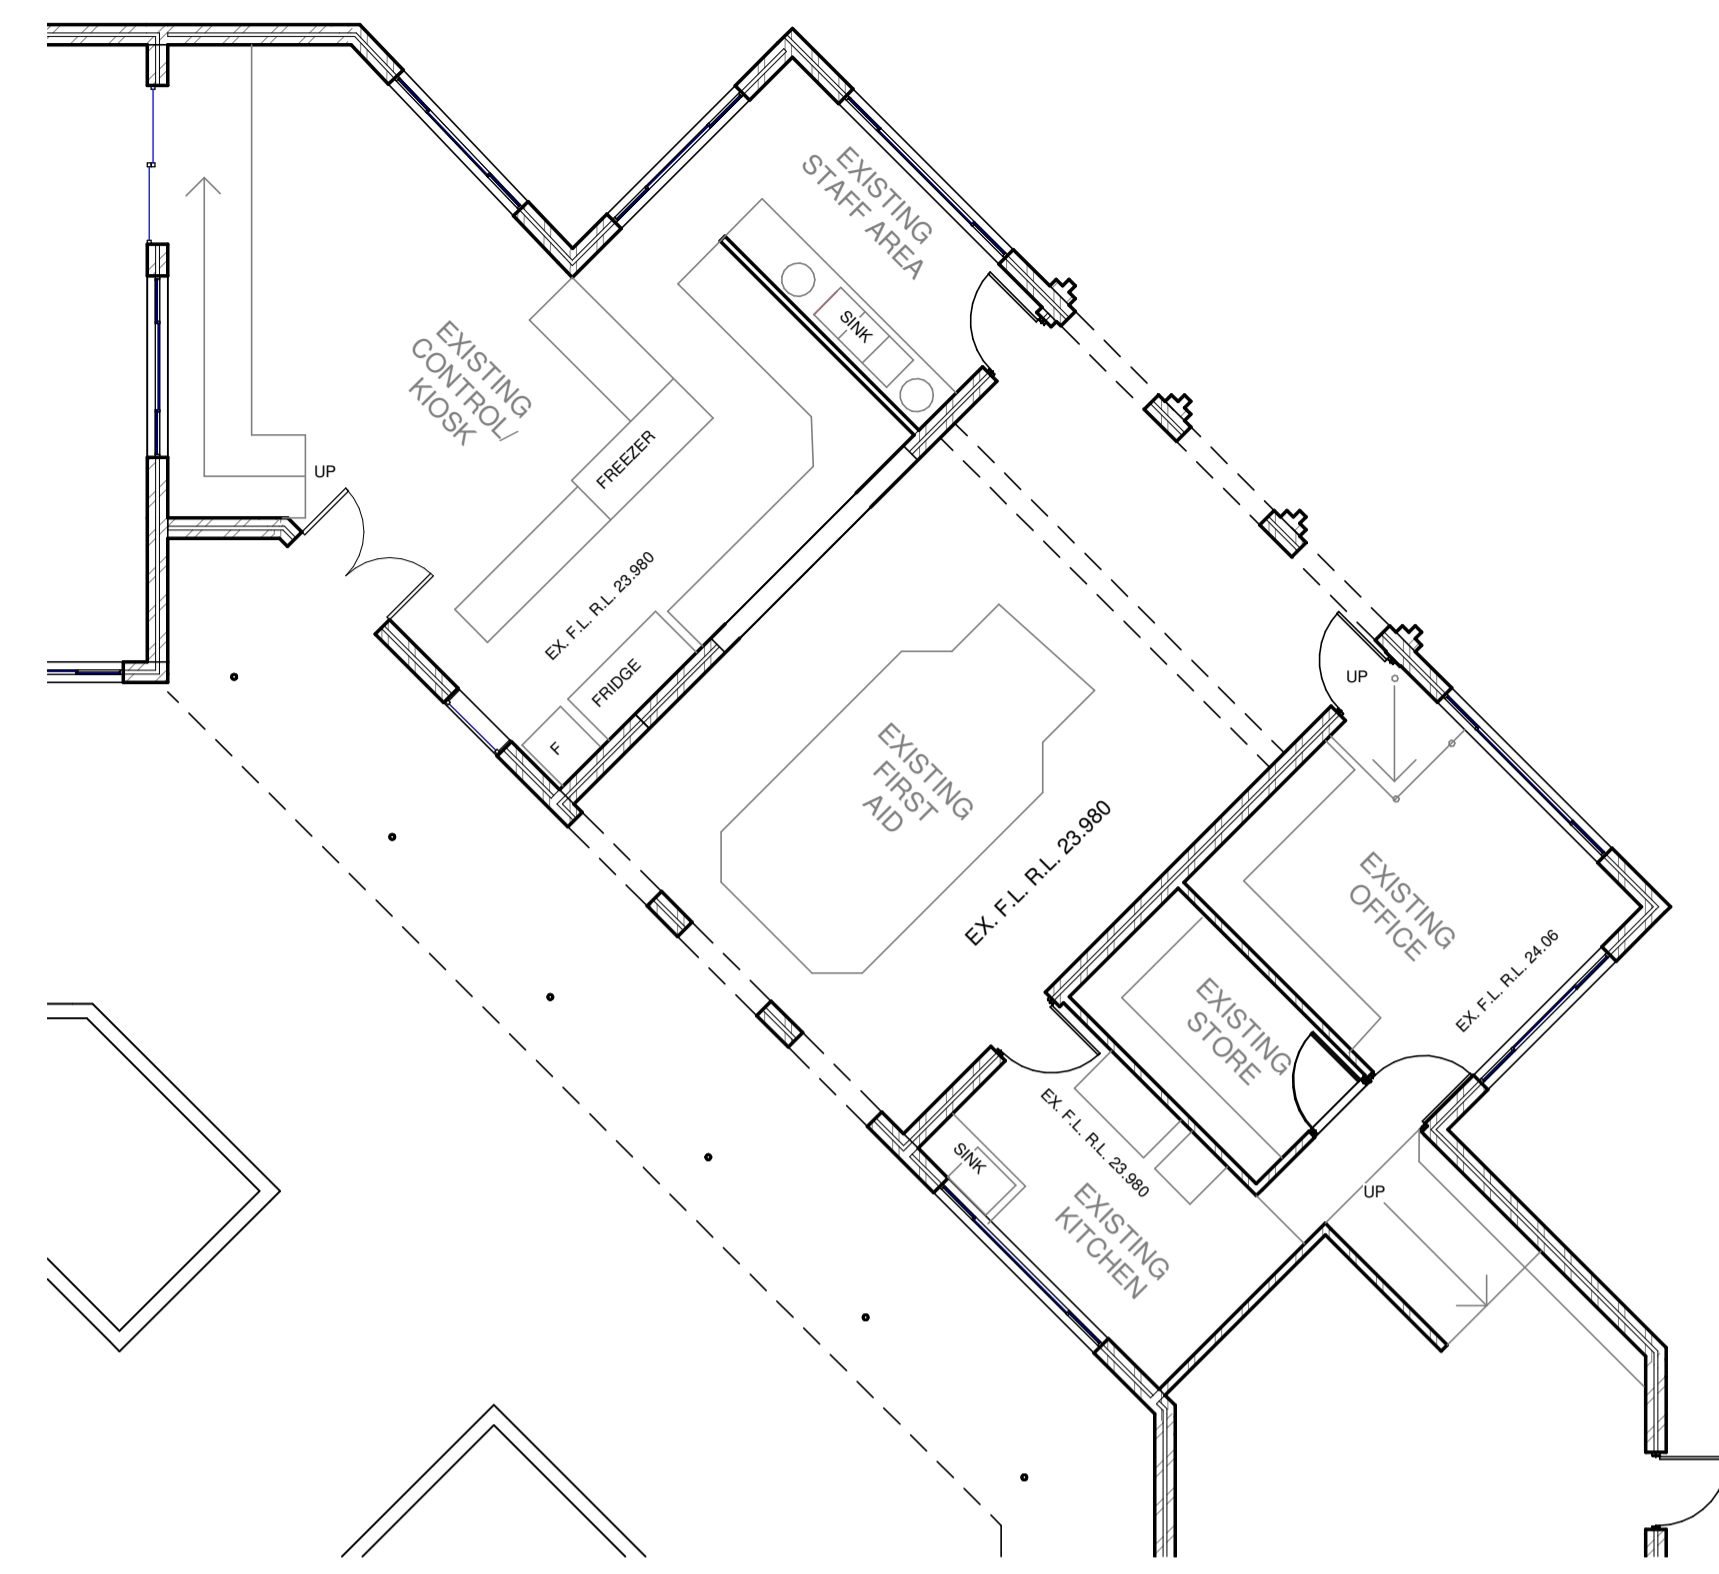

EXISTING FRONT ENTRY FLOOR PLAN
1 : 100

COLOURS

<p>EXTERNAL</p> <ul style="list-style-type: none"> COLORBOND 'SHALE GREY' - WINDOW AND CURTAIN WALL FRAMES, VERTICAL METAL CLADDING, ROOFING, PAINTED BLOCKWORK, STEEL COLUMNS/ BEAMS COLORBOND 'WINDSPRAY' GUTTERS, BARGE AND FASCIA CAPPING, DOWNPIPES PAINTED 900x3000 EXTERNAL WALL CLADDING - CEMINTEL EXPRESSPANEL - COLOUR: DULUX ASHVILLE SG5A1 PAINTED RENDERED BRICKWORK. COLOUR: DULUX ASHVILLE SG5A1 	<p>INTERNAL</p> <ul style="list-style-type: none"> DULUX 'WHITE DUCK HALF' P16B1H - ALL INTERNAL WALLS AND PLASTERBOARD CEILINGS DULUX MASON GREY SG6H4 - DOORS VINYL FORBO SAFESTEP R12 (175032 SMOKE), 100mm COVING - SWIM CLUB KITCHENETTE SPLASHBACK 200x200 WHITE TILES
<p>JOINERY</p> <ul style="list-style-type: none"> LAMINEX CHINA BLUE BENCHTOPS LAMINEX FRESH SPRING KICKBOARD LAMINEX FRENCH NAVY 	

CONSULTANT 5:
BAO
BAO DESIGN Pty Ltd
52 Golden Grove
Beacon Hill NSW 2100
rick@baodesign.com.au

CONSULTANT 4:
S.M.S.
PO BOX 480
MILSONS POINT 1585
T 9438 1022 F 9438 2124
e: rick@smsdesign.com.au

CONSULTANT 3:
HEATH CONSULTING ENGINEERS
351 SUMMER STREET
PO BOX 2501
ORANGE NSW 2800
Telephone: (02) 6360 0755
Facsimile: (02) 6360 0766
Email: admin@heathce.com

CONSULTANT 2:
SPECTRUM ENGINEERING SOLUTIONS
1 Davis Place
Glenhaven NSW 2156
Phone: (02) 8850 6802
Mobile: 0419 294 533
Email: r.nal@specengsol.com.au

CONSULTANT 1:
ECLIPSE Consulting Engineers Pty Ltd
304/12 Century Cct., Norwest Central,
BALUBIRAH HILLS NSW 2153
p: 02 9894 8500
m: 0419 44 8500 f: 02 8850 0212
e: info@eclipse.com.au

DESIGN ARCHITECT:
FACILITY DESIGN GROUP
Architecture & Construction
AQUATIC ■ SPORTS ■ LEISURE ■ CIVIC ■ PROJECT MANAGEMENT
NSW Reg. No. 7168
ABN: 75 583 999 424
info@fdg.com.au
www.fdg.com.au
p: 02 4446 0777
PO Box 82,
Camden NSW 2540

CLIENT:
Richmond Valley Council

PROJECT NAME:
CASINO MEMORIAL SWIMMING POOL SWIM CLUB CC/ TENDER ISSUE

PROJECT ADDRESS:
LOT 1 & 2, DP 862730, CORNER OF RICHMOND AND CENTRE STREETS, CASINO

DRAWING TITLE:
PROPOSED AND EXISTING FLOOR PLANS

SCALE: As indicated
JOB NO.: W353

DRAWING NO. REV.
A101

AI1 PRINT SIZE

DRAWN BY: E.BALATTI CHECKED BY: S. JOHANSSON



COPYRIGHT FACILITY DESIGN GROUP PTY. LIMITED. ALL RIGHTS RESERVED. DO NOT SCALE OFF DRAWINGS. WORK TO FIGURED DIMENSIONS ONLY. VERIFY DIMENSIONS ON SITE PRIOR TO COMMENCING WORK.

NOMINATED ARCHITECT: STEPHEN JOHANSSON - NSW REG No. 7168
7/03/2024 10:23:06 AM

CONTRACTORS MUST VERIFY ALL DIMENSIONS ON SITE BEFORE COMMENCING ANY WORK OR PREPARING SHOP DRAWINGS

All Architectural drawing sheets to be cross-referenced with other relevant disciplines.

Rev	Description	Date

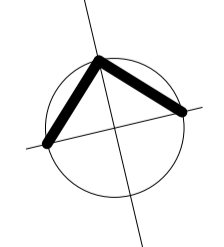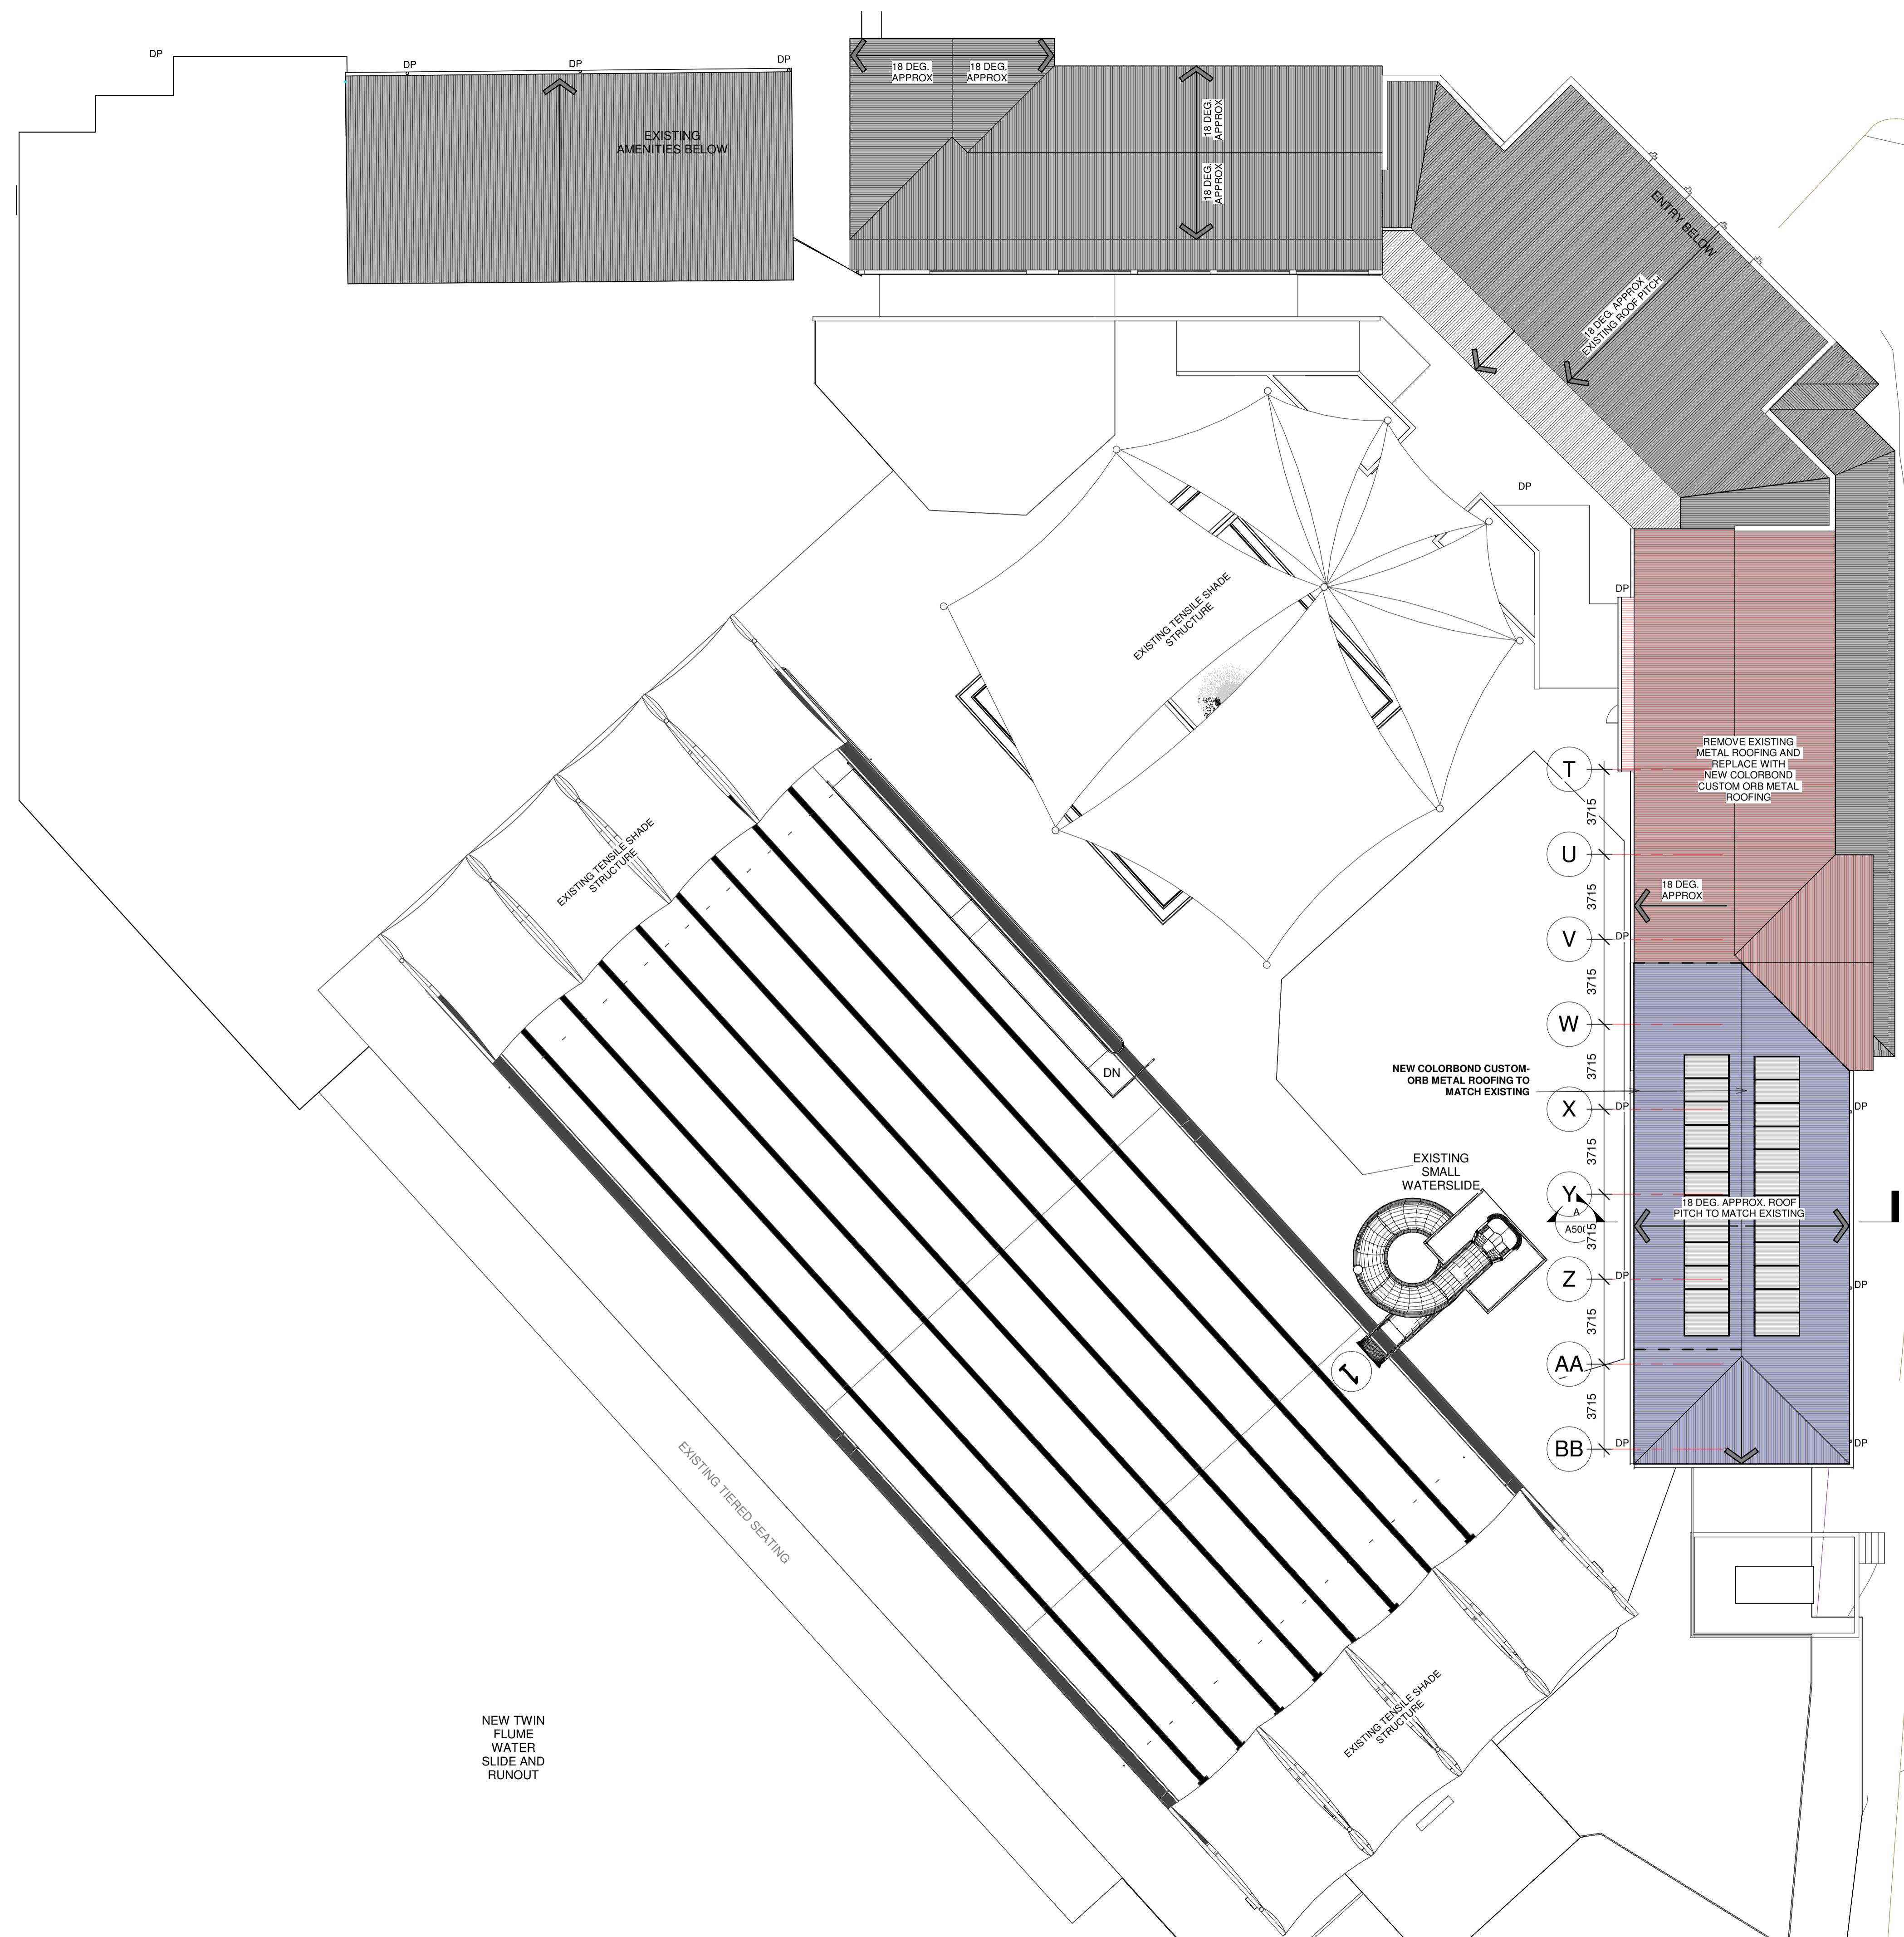

ROOF PLAN
1 : 150

CONSULTANT 5:

BAO BAO DESIGN Pty Ltd
52 Golden Grove
Beacon Hill NSW 2100
rick@baodesign.com.au

CONSULTANT 4:

SMS
PO BOX 480
MILSONS POINT 1585
T 9438 1022 F 9438 2124
e: rick@sms.com.au

CONSULTANT 3:

HEATH CONSULTING ENGINEERS
351 SUMMER STREET
PO BOX 2501
ORANGE NSW 2800
Telephone: (02) 6360 0755
Facsimile: (02) 6360 0766
Email: admin@heathce.com

CONSULTANT 2:

SPECTRUM 1 Davis Place
Glenhaven NSW 2156
ENGINEERING SOLUTIONS
Phone: (02) 8850 6802
Mobile: 0419 294 533
Email: r.nal@spectrumgsolutions.com.au

CONSULTANT 1:

ECLIPSE Consulting Engineers Pty Ltd
304/12 Century Cct., Norwest Central,
BALUBIRAH HILLS NSW 2153
p: 02 9894 8500
m: 0419 44 8000 f: 02 8850 0212
e: info@eclipse.com.au

DESIGN ARCHITECT:

FACILITY DESIGN GROUP NSW Reg. No. 7168
ABN: 75 583 999 424
e: info@fdg.com.au
w: www.fdg.com.au
p: 02 4442 0777
o: PO Box 82,
Camden NSW 2540
AQUATIC ■ SPORTS ■ LEISURE ■ CIVIC ■ PROJECT MANAGEMENT

CLIENT:

Richmond Valley Council

PROJECT NAME:
CASINO MEMORIAL SWIMMING POOL SWIM CLUB CC/ TENDER ISSUE

PROJECT ADDRESS:
LOT 1 & 2, DP 862730, CORNER OF RICHMOND AND CENTRE STREETS, CASINO

DRAWING TITLE:
ROOF PLAN 1

A1 PRINT SIZE

SHEET ISSUE DATE: 16/3/21	DRAWING NO.	REV.
REVISION DATE:	A200	
SCALE: 1:150		
JOB NO.: W353		

DRAWN BY: E.BALATTI CHECKED BY: S. JOHANSSON

COPYRIGHT FACILITY DESIGN GROUP PTY. LIMITED. ALL RIGHTS RESERVED. DO NOT SCALE OFF DRAWINGS. WORK TO FIGURED DIMENSIONS ONLY. VERIFY DIMENSIONS ON SITE PRIOR TO COMMENCING WORK.


NOMINATED ARCHITECT: STEPHEN JOHANSSON - NSW REG No. 7168

7/03/2024 10:23:07 AM

CONTRACTORS MUST VERIFY ALL DIMENSIONS ON SITE BEFORE COMMENCING ANY WORK OR PREPARING SHOP DRAWINGS

All Architectural drawing sheets to be cross-referenced with other relevant disciplines.

Rev	Description	Date
-----	-------------	------

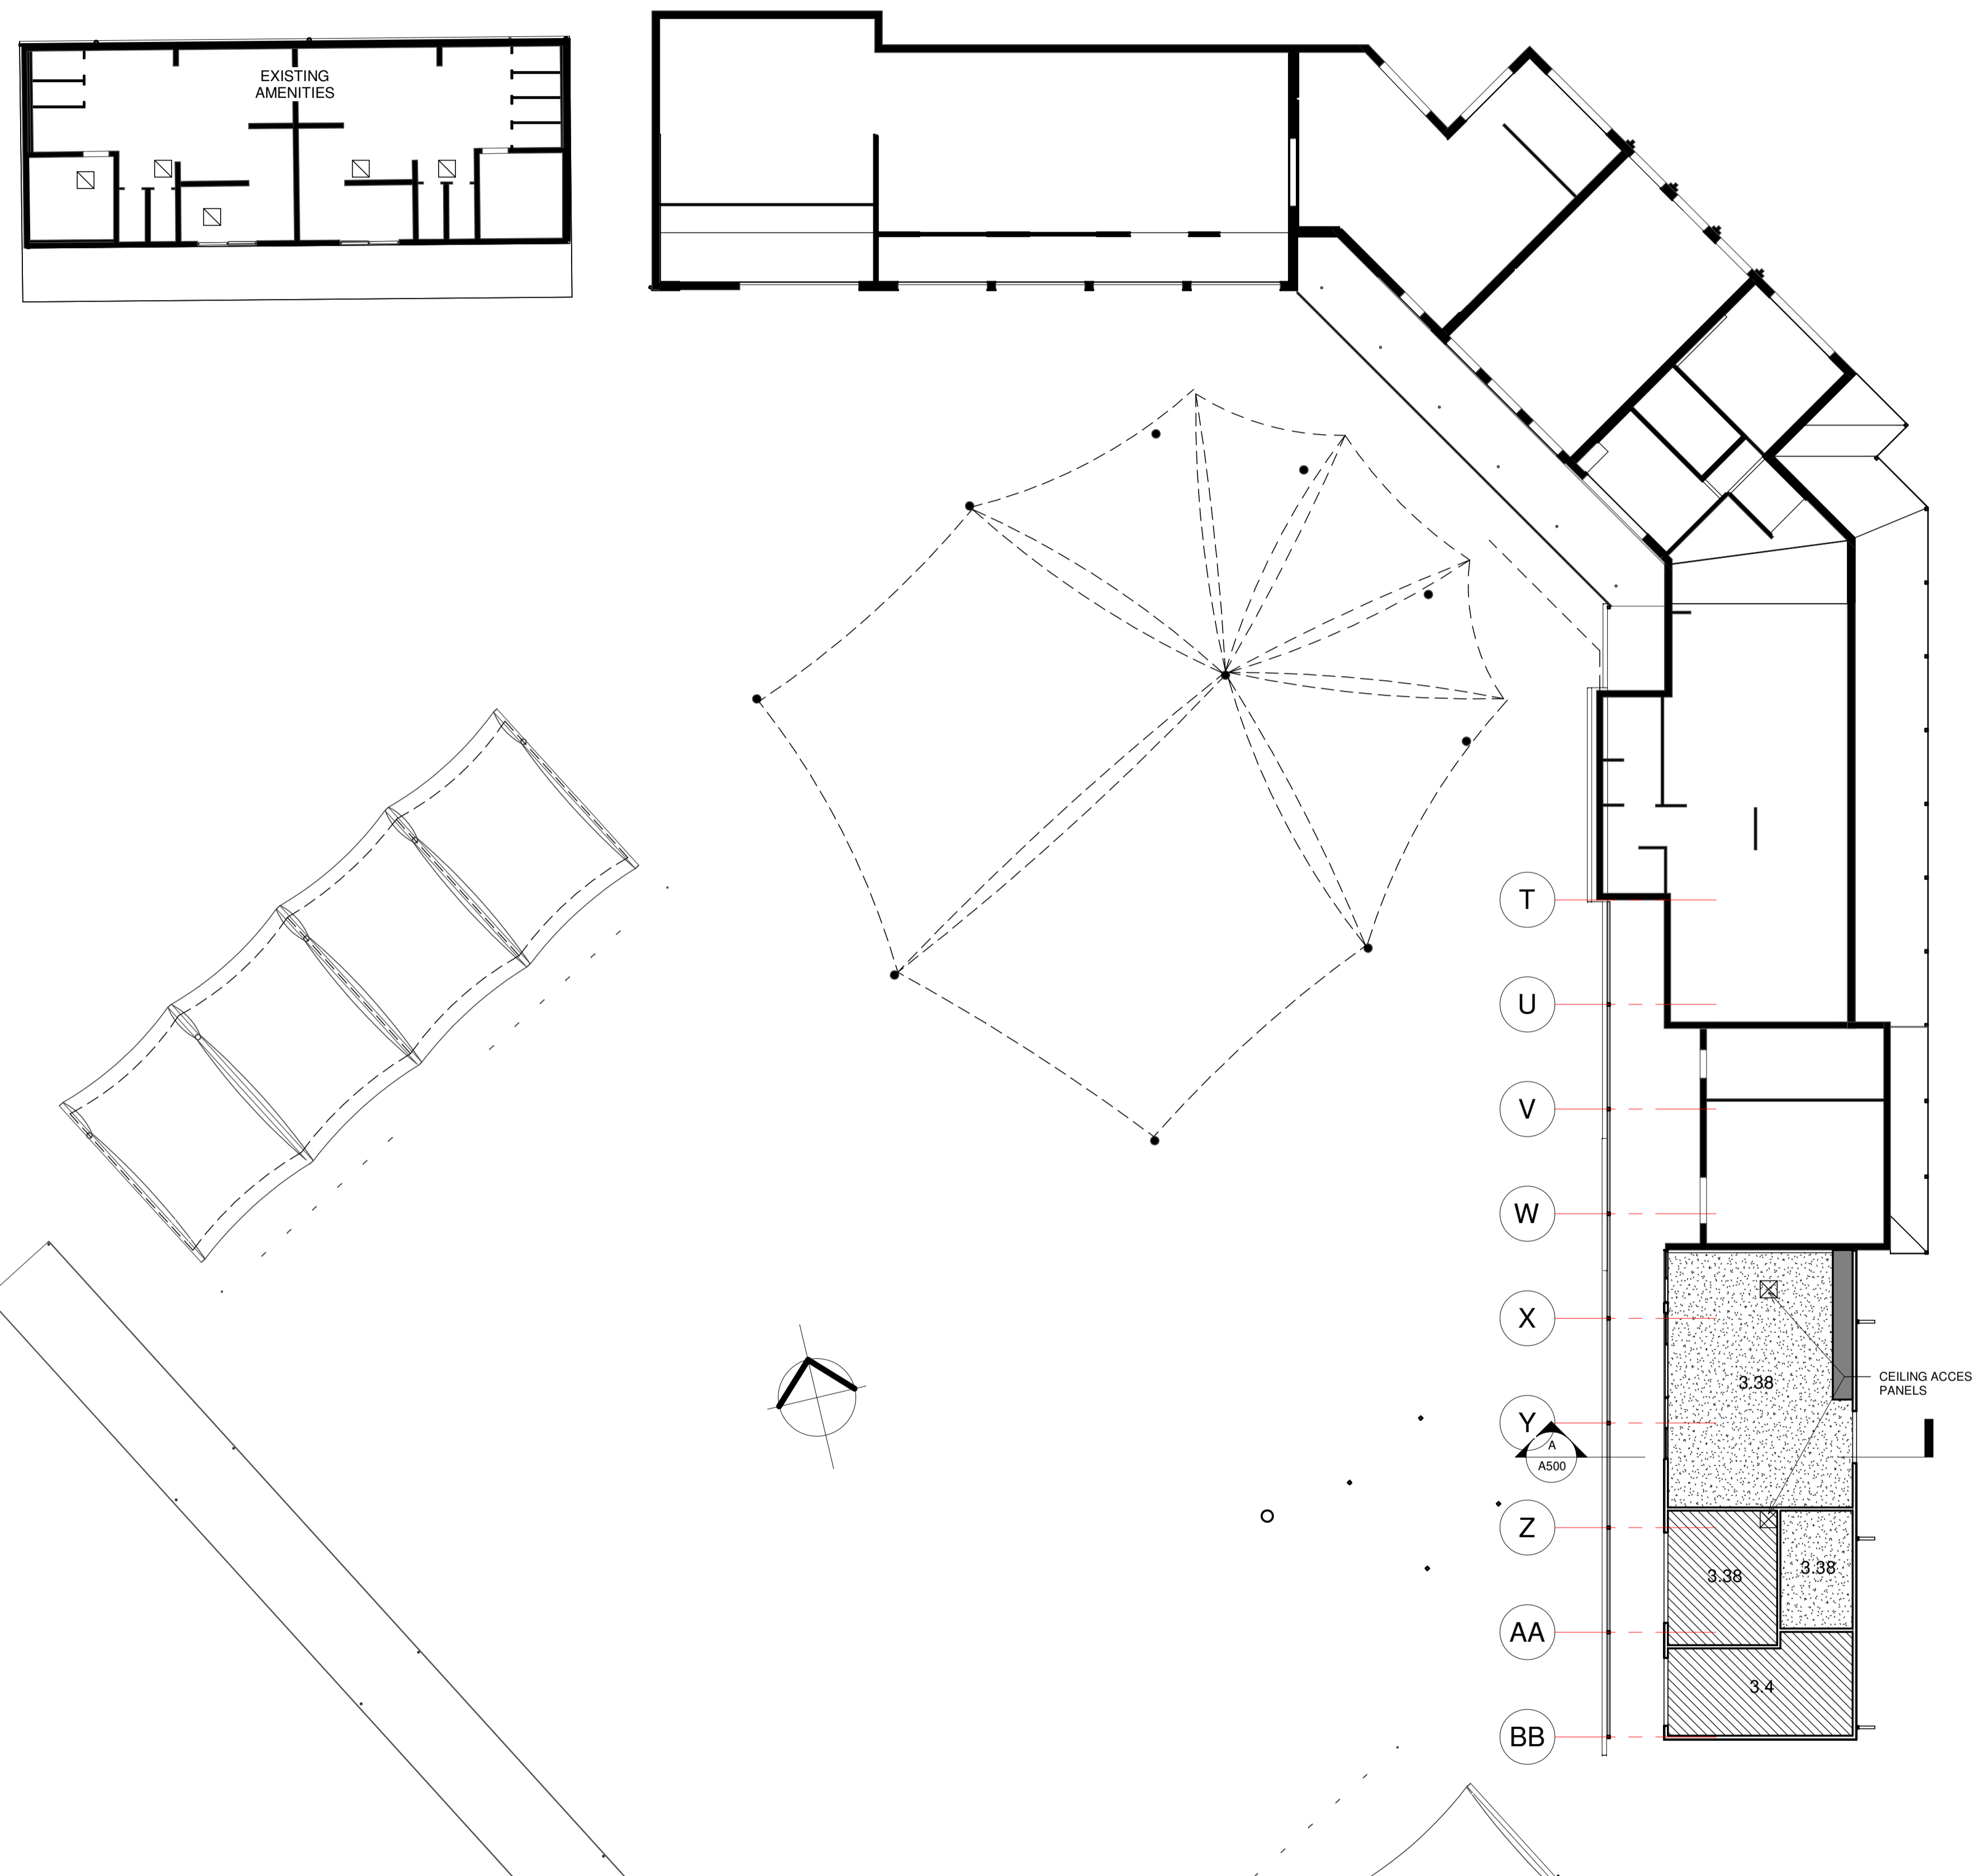

CONSULTANT 5:

BAO BAO DESIGN Pty Ltd
 52 Golden Grove
 Beacon Hill NSW 2100
 nick@baodesign.com.au

CONSULTANT 4:

SMS
 PO Box 158 133 110
 PO Box 480
 Wilsons Point 1585
 T 9438 1022 F 9438 2124
 e: info@sms.com.au

CONSULTANT 3:

HEATH CONSULTING ENGINEERS
 351 SUMMER STREET
 PO BOX 2501
 ORANGE NSW 2800
 Telephone: (02) 6360 0755
 Facsimile: (02) 6360 0766
 Email: admin@heathce.com

CONSULTANT 2:

SPECTRUM
 ENGINEERING SOLUTIONS
 1 Davis Place
 Glenhaven NSW 2156
 Phone: (02) 8850 6802
 Mobile: 0419 294 533
 Email: r.nal@spectrumgsolutions.com.au

CONSULTANT 1:

ECLIPSE Consulting Engineers Pty Ltd
 304/12 Century Cct - Norwest Central,
 BALUBARRAH HILLS NSW 2153
 p: 02 9894 8500
 m: 0419 44 8500 f: 02 8850 0212
 e: info@eclipse.com.au

DESIGN ARCHITECT:

FACILITY DESIGN GROUP
 Architecture & Construction
 AQUATIC ■ SPORTS ■ LEISURE ■ CIVIC ■ PROJECT MANAGEMENT
 NSW Reg. No. 7168
 ABN: 75 583 999 424
 info@fdg.com.au
 www.fdg.com.au
 02 4442 0777
 PO Box 82,
 CANTERBURY NSW 2540

CLIENT:

Richmond Valley Council

PROJECT NAME:

**CASINO MEMORIAL SWIMMING POOL SWIM CLUB
 CC/ TENDER ISSUE**

PROJECT ADDRESS:
 LOT 1 & 2, DP 862730, CORNER OF RICHMOND AND CENTRE STREETS, CASINO

DRAWING TITLE:

REFLECTED CEILING PLAN

A1 PRINT SIZE

SHEET ISSUE DATE: 16/3/21	DRAWING NO.	REV.
REVISION DATE:	A300	
SCALE: As indicated		
JOB NO.: W353		

DRAWN BY: E.BALATTI CHECKED BY: S. JOHANSSON

COPYRIGHT FACILITY DESIGN GROUP PTY. LIMITED. ALL RIGHTS RESERVED. DO NOT SCALE OFF DRAWINGS. WORK TO FIGURED DIMENSIONS ONLY. VERIFY DIMENSIONS ON SITE PRIOR TO COMMENCING WORK.







NOMINATED ARCHITECT: STEPHEN JOHANSSON - NSW REG No. 7168

7/03/2024 10:23:07 AM

CONTRACTORS MUST VERIFY ALL DIMENSIONS ON SITE BEFORE COMMENCING ANY WORK OR PREPARING SHOP DRAWINGS

All Architectural drawing sheets to be cross-referenced with other relevant disciplines.

Rev	Description	Date
-----	-------------	------

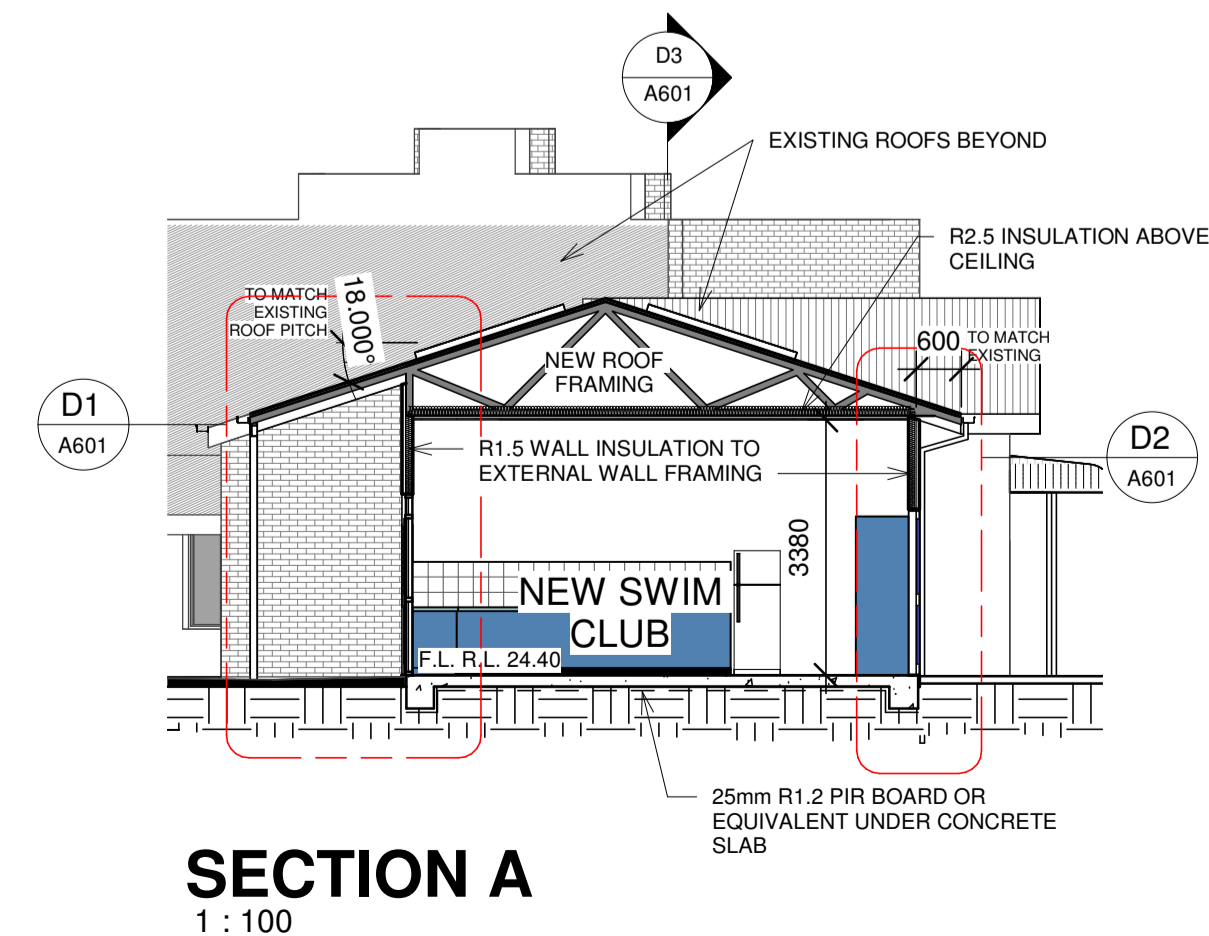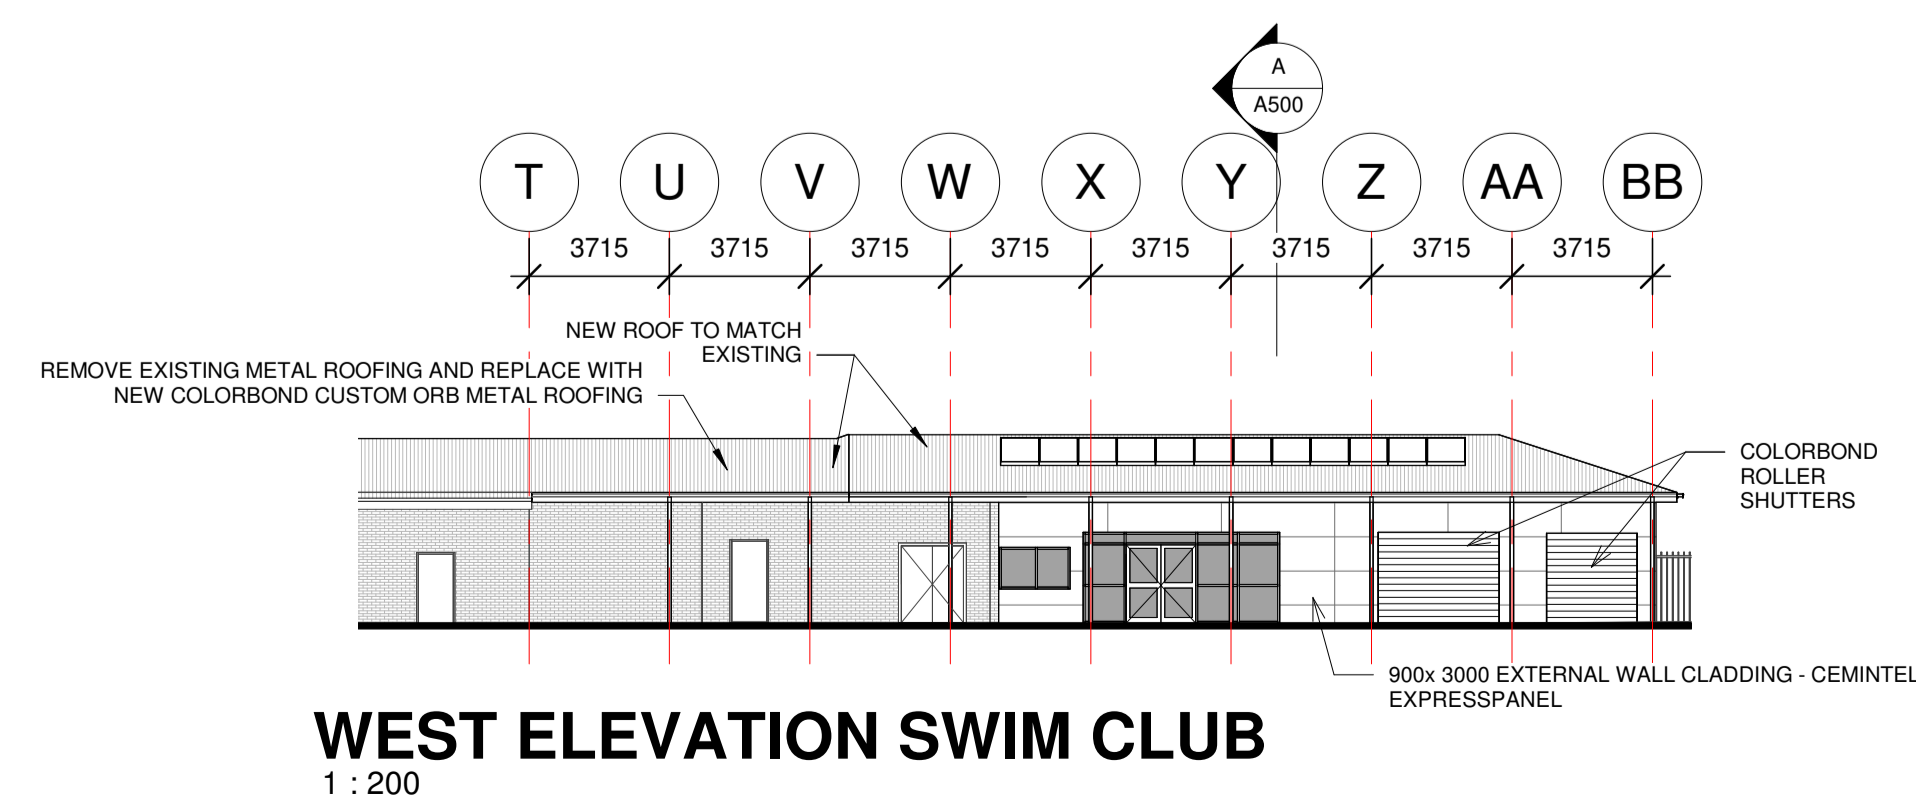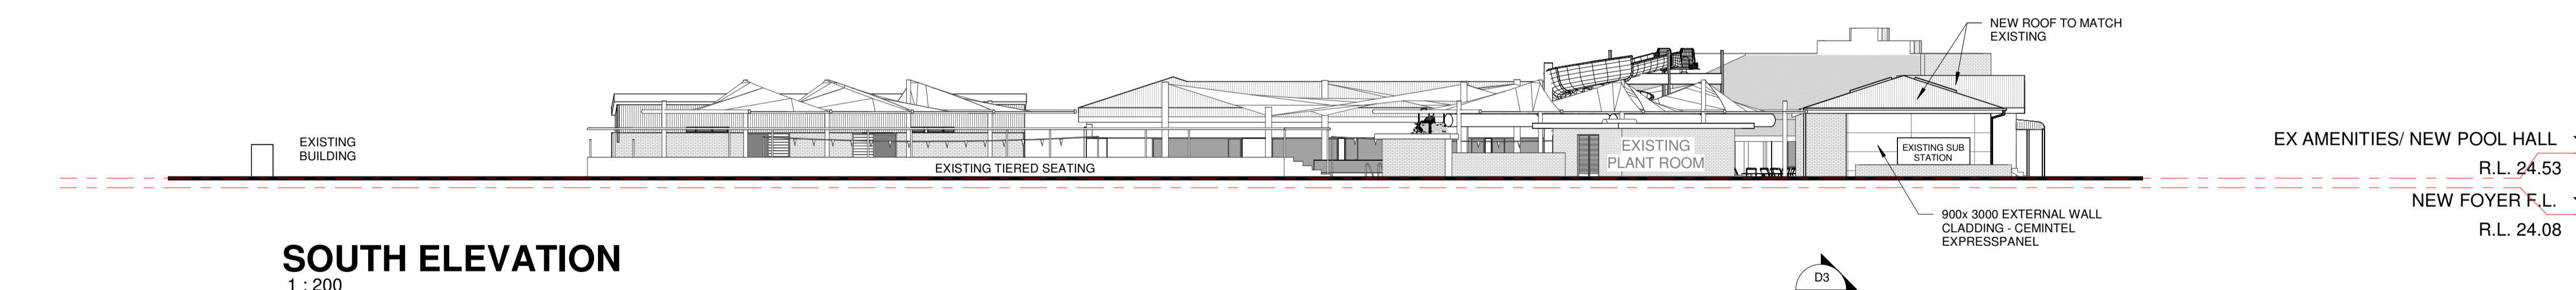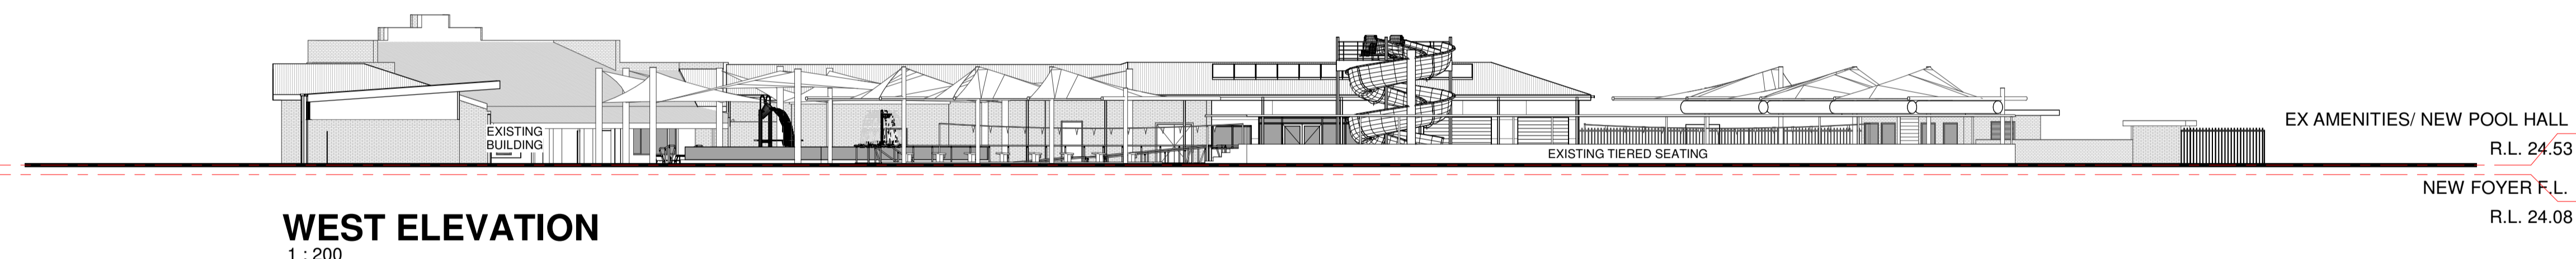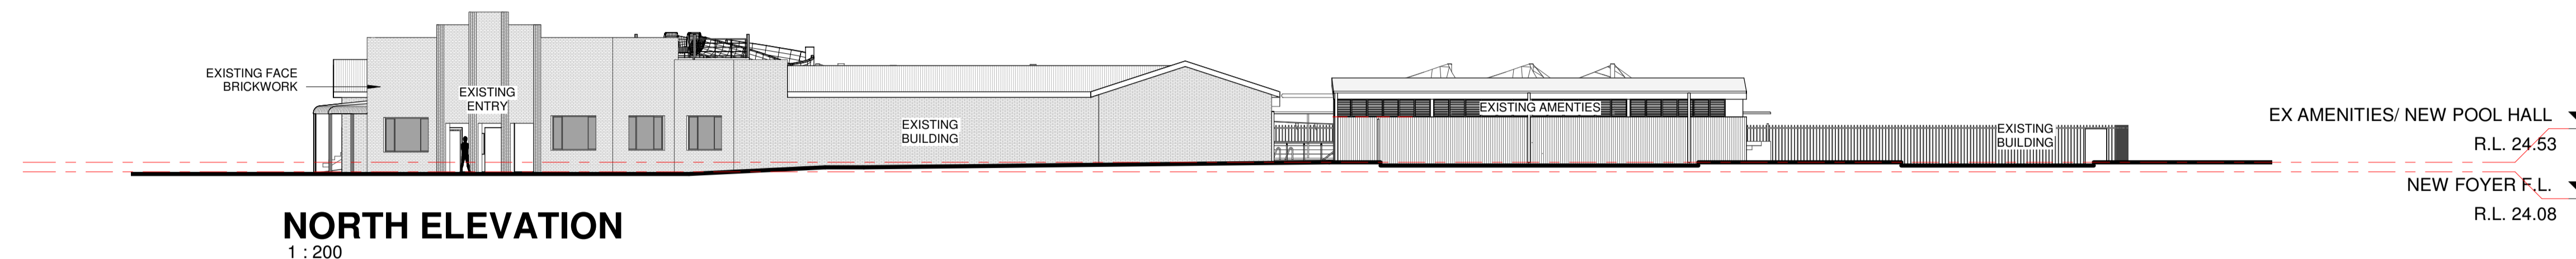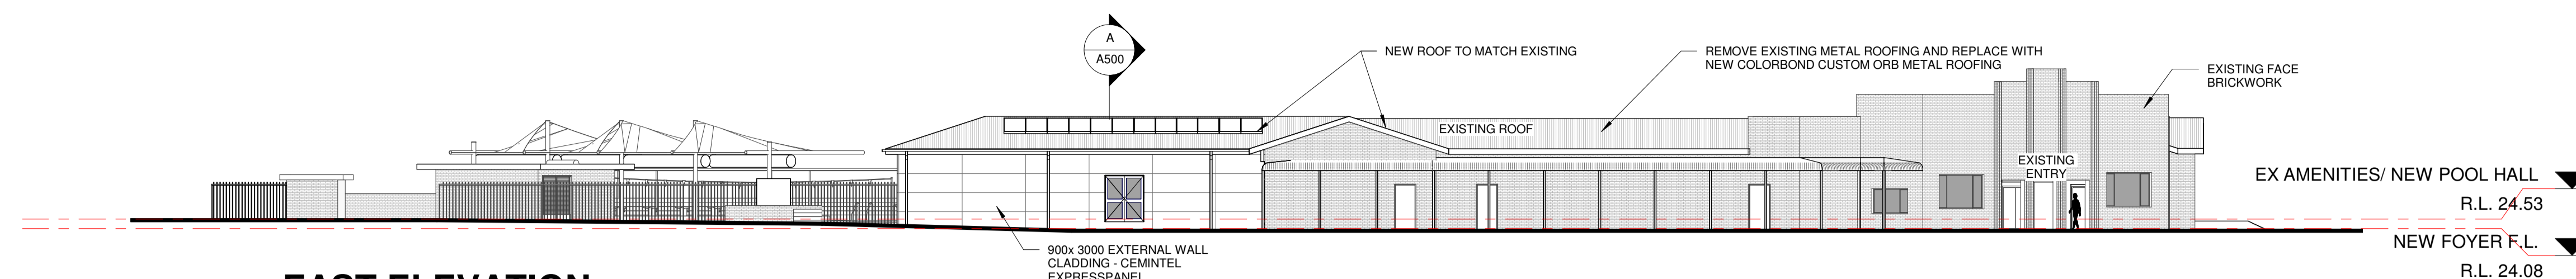

CONSULTANT 5:

BAO BAO DESIGN Pty Ltd
52 Golden Grove
Beacon Hill NSW 2100
nick@baodesign.com.au

CONSULTANT 4:

SMS
PO BOX 480
MILSONS POINT 1585
T 9438 1022 F 9438 2124
e: info@sms.com.au

CONSULTANT 3:

HEATH CONSULTING ENGINEERS
351 SUMMER STREET
PO BOX 2501
ORANGE NSW 2800
Telephone: (02) 4360 0755
Facsimile: (02) 4360 0766
Email: admin@heathce.com

CONSULTANT 2:

SPECTRUM ENGINEERING SOLUTIONS
1 Davis Place
Glenhaven NSW 2156
Phone: (02) 8850 6802
Mobile: 0419 294 533
Email: info@spectrumeng.com.au

CONSULTANT 1:

ECLIPSE Consulting Engineers Pty Ltd
304/12 Century Cct, Norwest Central,
BALDWIN HILLS NSW 2153
p: 02 9894 8500
m: 0419 44 8500 f: 02 8850 0212
e: info@eclipse.com.au

DESIGN ARCHITECT:

FACILITY DESIGN GROUP
Architecture & Construction
AQUATIC ■ SPORTS ■ LEISURE ■ CIVIC ■ PROJECT MANAGEMENT
NEW Reg. No. 7168
ABN: 75 583 999 424
info@fdg.com.au
www.fdg.com.au
02 4446 0777
PO Box 82,
Cronulla NSW 2540

CLIENT:

Richmond Valley Council

PROJECT NAME:
CASINO MEMORIAL SWIMMING POOL SWIM CLUB CC/ TENDER ISSUE

PROJECT ADDRESS:
LOT 1 & 2, DP 862730, CORNER OF RICHMOND AND CENTRE STREETS, CASINO

DRAWING TITLE:
ELEVATIONS AND SECTION

SHEET ISSUE DATE:	16/3/21	DRAWING NO.	REV.
REVISION DATE:			
SCALE:	As indicated	A500	
JOB NO.:	W353		


DRAWN BY: E.BALATTI CHECKED BY: S. JOHANSSON

COPYRIGHT FACILITY DESIGN GROUP PTY. LIMITED. ALL RIGHTS RESERVED. DO NOT SCALE OFF DRAWINGS. WORK TO FIGURED DIMENSIONS ONLY. VERIFY DIMENSIONS ON SITE BEFORE COMMENCING WORK.

NOMINATED ARCHITECT: STEPHEN JOHANSSON - NSW REG NO. 7168
7/03/2024 10:23:15 AM

All Architectural drawing sheets to be cross-referenced with other relevant disciplines.

Rev	Description	Date
-----	-------------	------

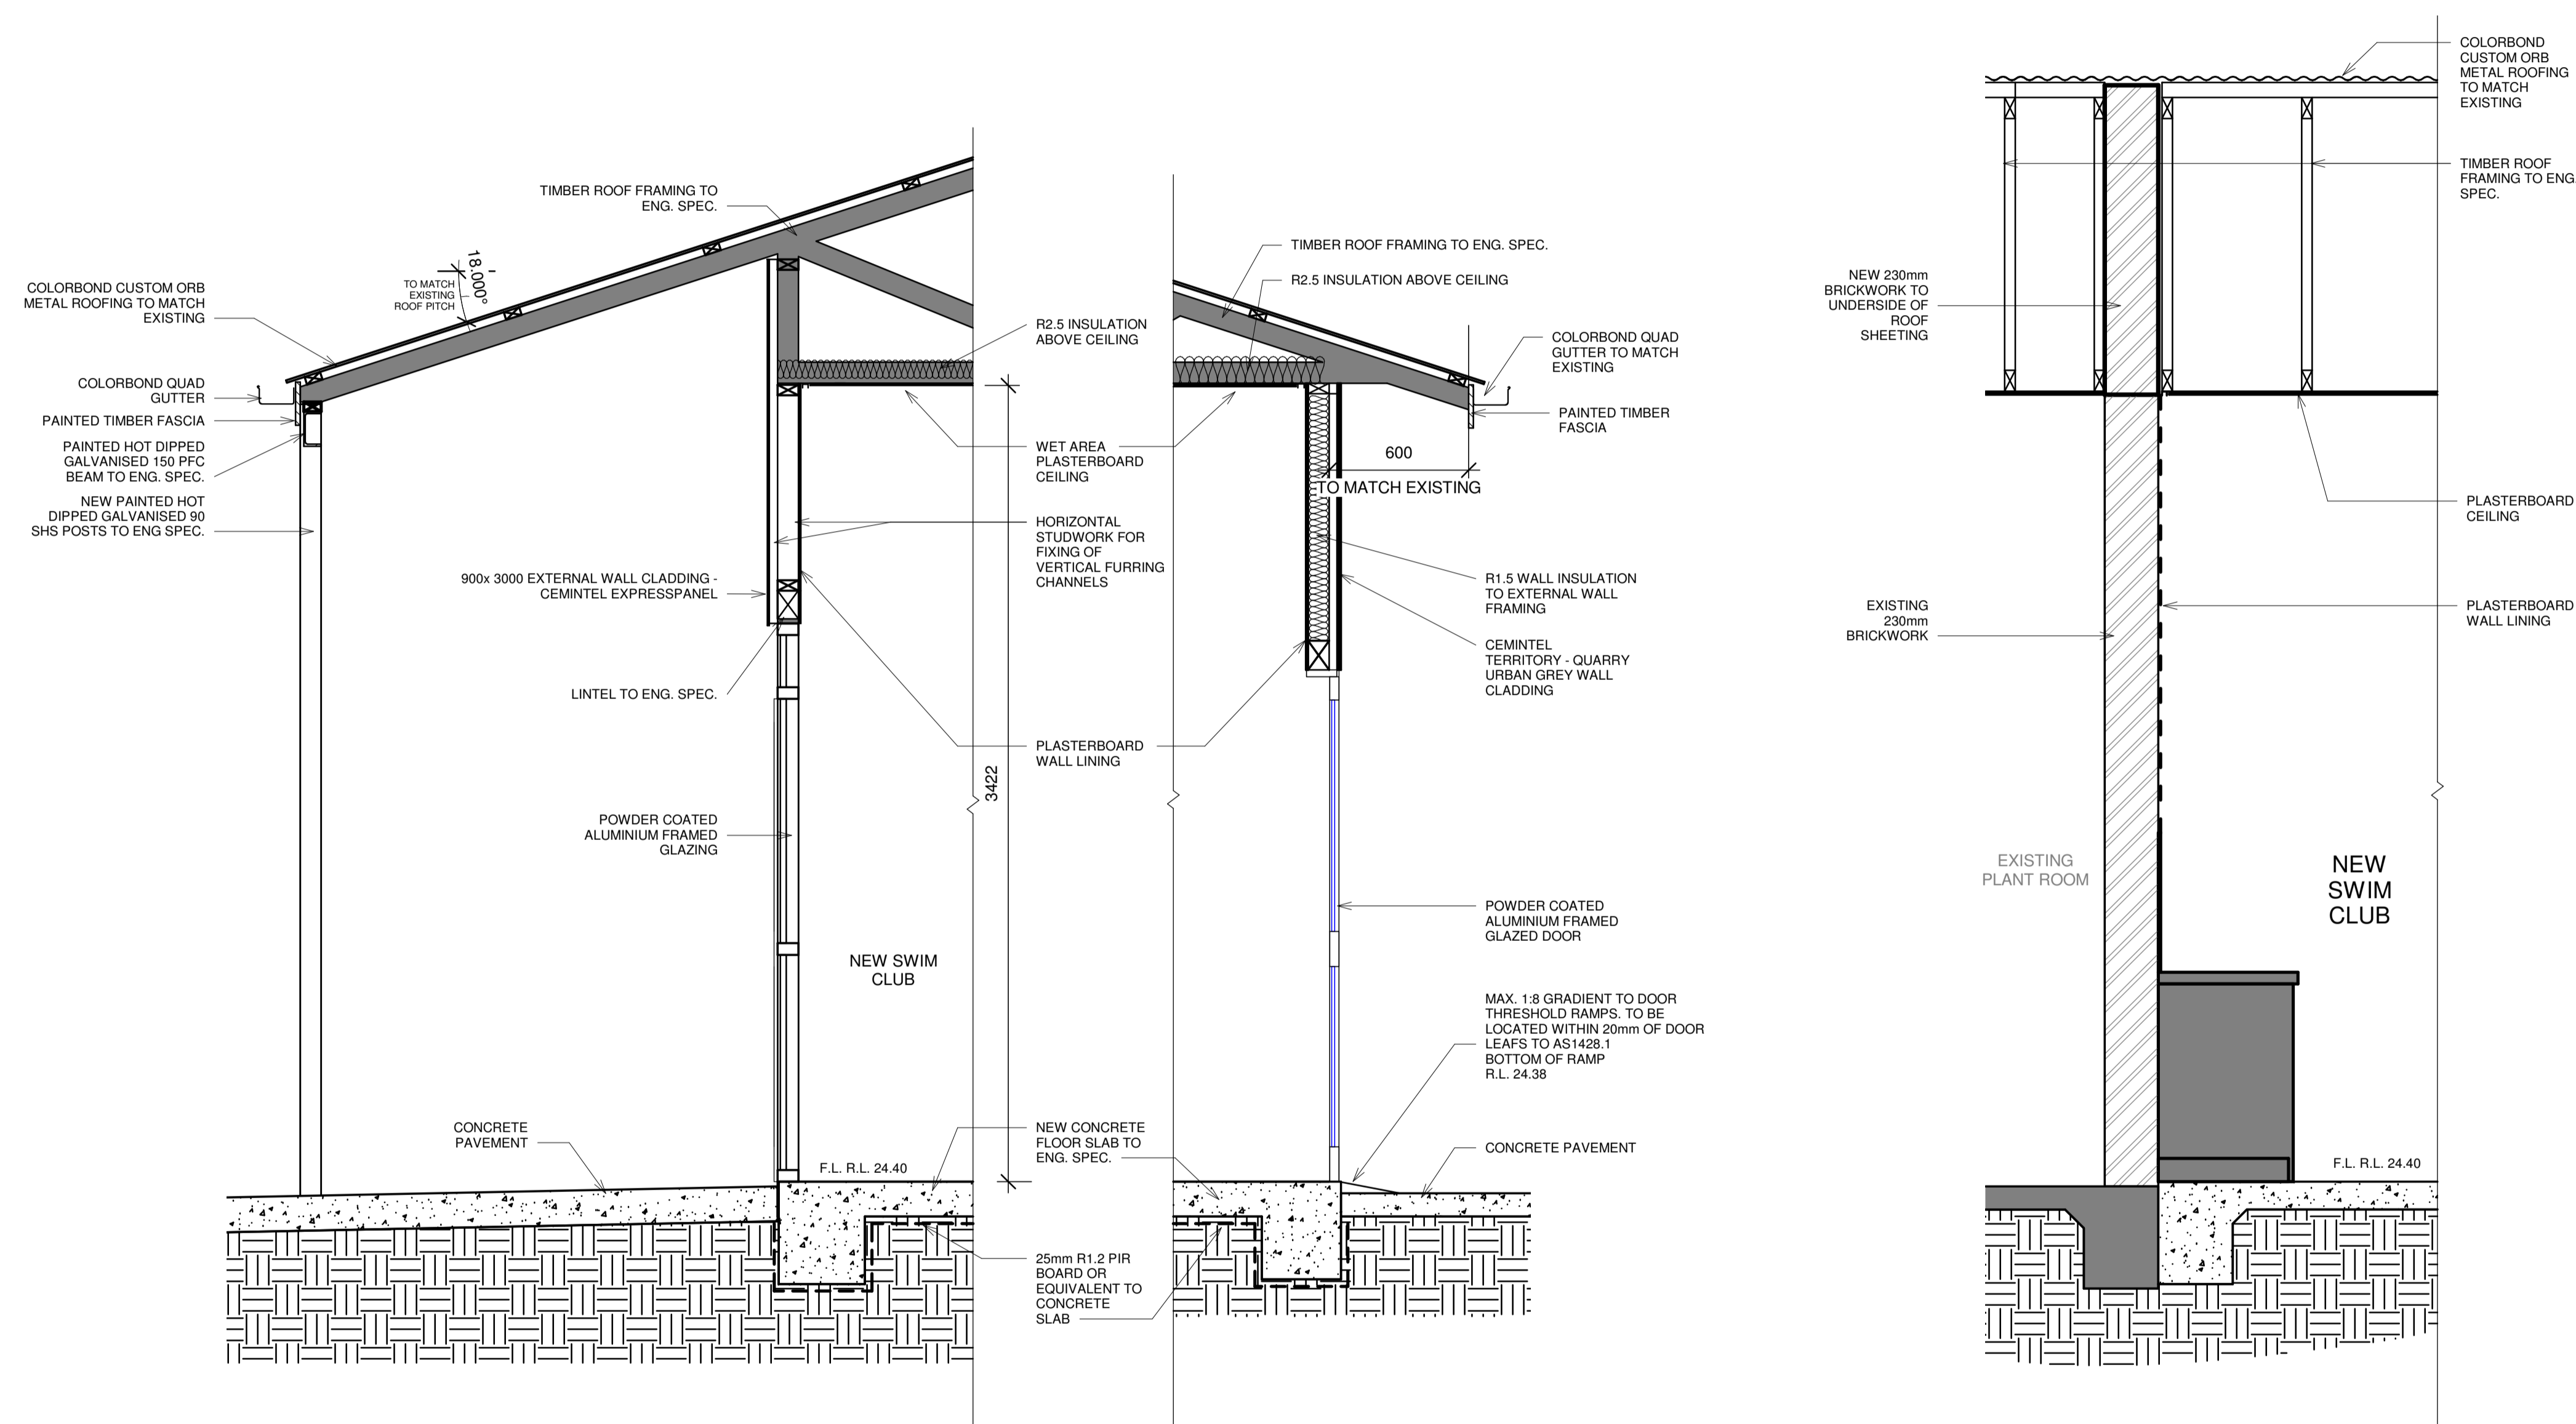

DETAIL 1
1 : 20
REF. SHEET: A500

DETAIL 2
1 : 20
REF. SHEET: A500

DETAIL 3
1 : 20
REF. SHEET: A101

CONSULTANT 5:
BAO BAO DESIGN Pty Ltd
52 Golden Grove
Beacon Hill NSW 2100
nick@baodesign.com.au

CONSULTANT 4:
S.M.S.
PO BOX 480
WILSONS POINT 1585
T 9438 1022 F 9438 2124
e: info@sms.com.au

CONSULTANT 3:
HEATH CONSULTING ENGINEERS
351 SUMMER STREET
PO BOX 2501
ORANGE NSW 2800
Telephone: (02) 6360 0755
Facsimile: (02) 6360 0766
Email: admin@heathce.com

CONSULTANT 2:
SPECTRUM ENGINEERING SOLUTIONS
1 Davis Place
Glenhaven NSW 2156
Phone: (02) 8850 6802
Mobile: 0419 294 533
Email: r.nal@spectrum-solutions.com.au

CONSULTANT 1:
ECLIPSE Consulting Engineers Pty Ltd
304/12 Century Cct., Norwest Central,
BALUBIRAH HILLS NSW 2153
p: 02 9894 8500
m: 0419 44 8500 f: 02 8850 0212
e: info@eclipse.com.au

DESIGN ARCHITECT:
FACILITY DESIGN GROUP
Architecture & Construction
AQUATIC ■ SPORTS ■ LEISURE ■ CIVIC ■ PROJECT MANAGEMENT
NSW Reg. No. 7168
ABN: 75 583 999 424
info@fdg.com.au
www.fdg.com.au
p: 02 4446 0777
PO Box 82,
Camberley NSW 2540

CLIENT:
Richmond Valley Council

PROJECT NAME:
CASINO MEMORIAL SWIMMING POOL SWIM CLUB
CC/ TENDER ISSUE

PROJECT ADDRESS:
LOT 1 & 2, DP 862730, CORNER OF RICHMOND AND CENTRE STREETS, CASINO

DRAWING TITLE:
DETAIL SECTIONS

SHEET ISSUE DATE:	7/4/21	DRAWING NO.	REV.
REVISION DATE:			
SCALE:	1:20	A601	
JOB NO.:	W353		

DRAWN BY: E.BALATTI CHECKED BY: S. JOHANSSON


COPYRIGHT FACILITY DESIGN GROUP PTY. LIMITED. ALL RIGHTS RESERVED. DO NOT SCALE OFF DRAWINGS. WORK TO FIGURED DIMENSIONS ONLY. VERIFY DIMENSIONS ON SITE PRIOR TO COMMENCING WORK.

NOMINATED ARCHITECT: STEPHEN JOHANSSON - NSW REG No. 7168


CONTRACTORS MUST VERIFY ALL DIMENSIONS ON SITE BEFORE COMMENCING ANY WORK OR PREPARING SHOP DRAWINGS

All Architectural drawing sheets to be cross-referenced with other relevant disciplines.


Rev	Description	Date
-----	-------------	------

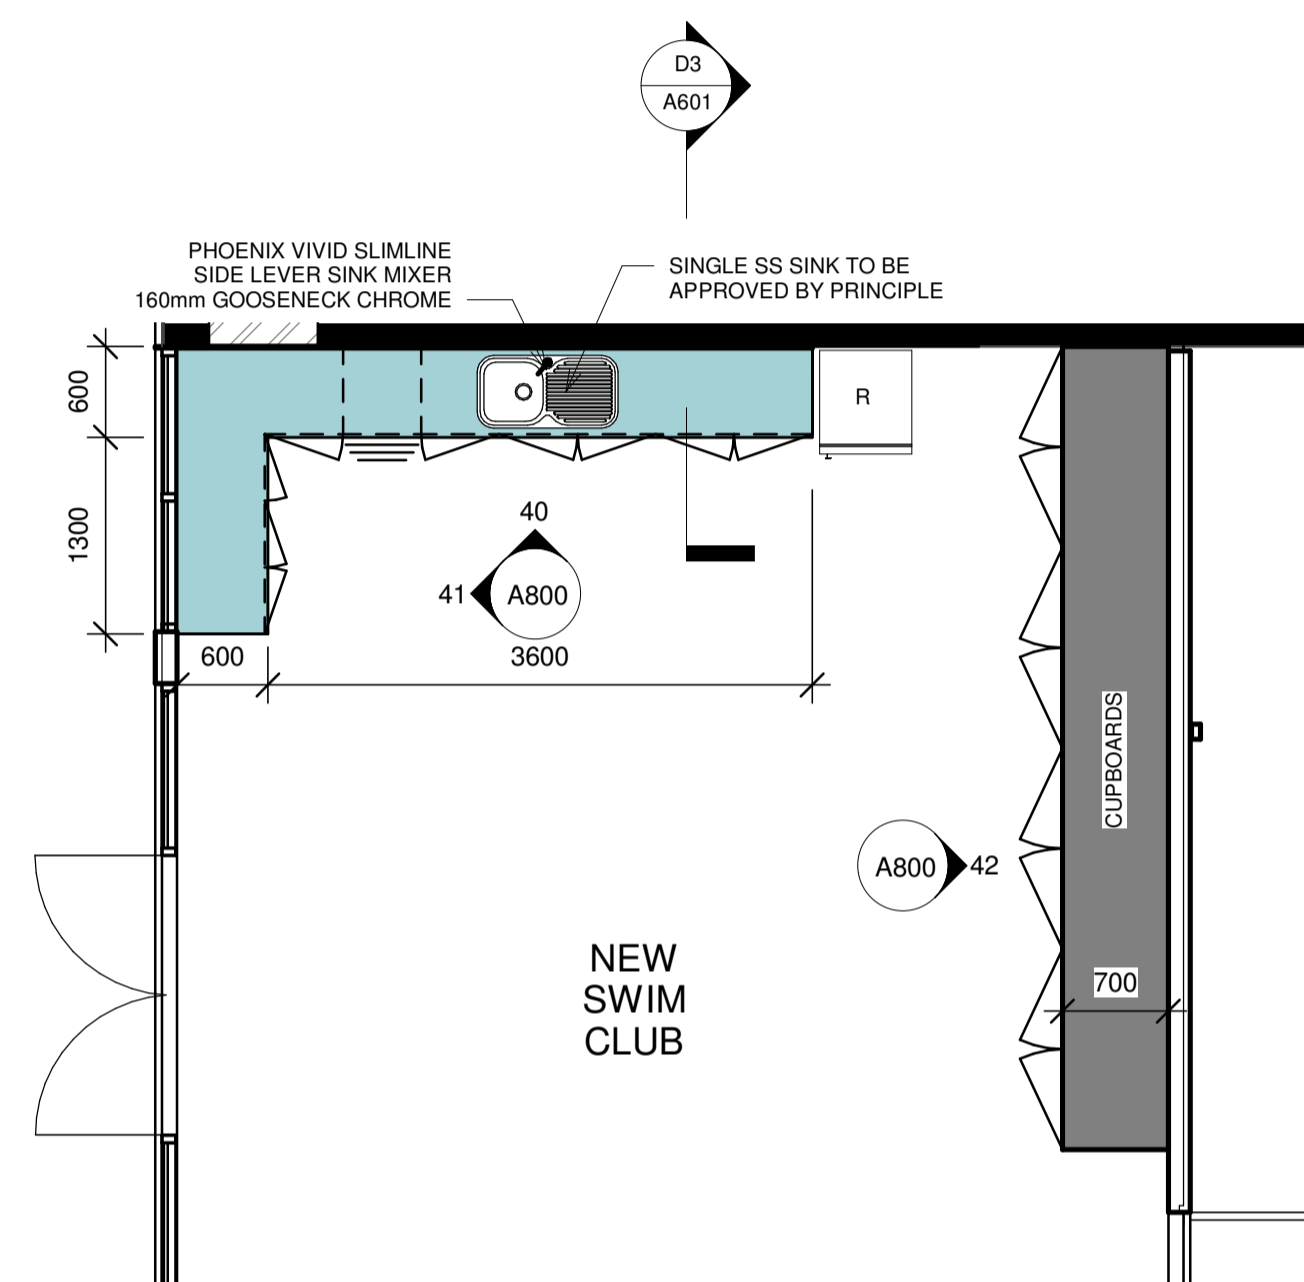


FLOOR PLAN - Callout 1
1 : 50

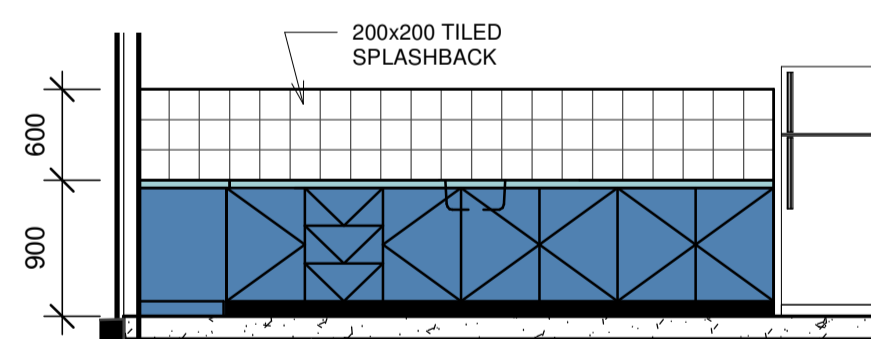

ELEVATION 40
1 : 50

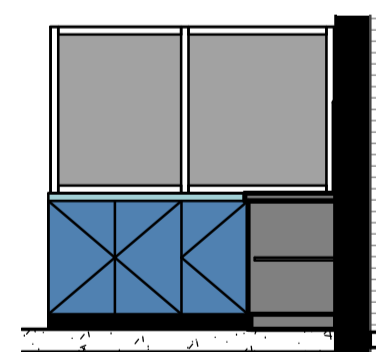

ELEVATION 41
1 : 50

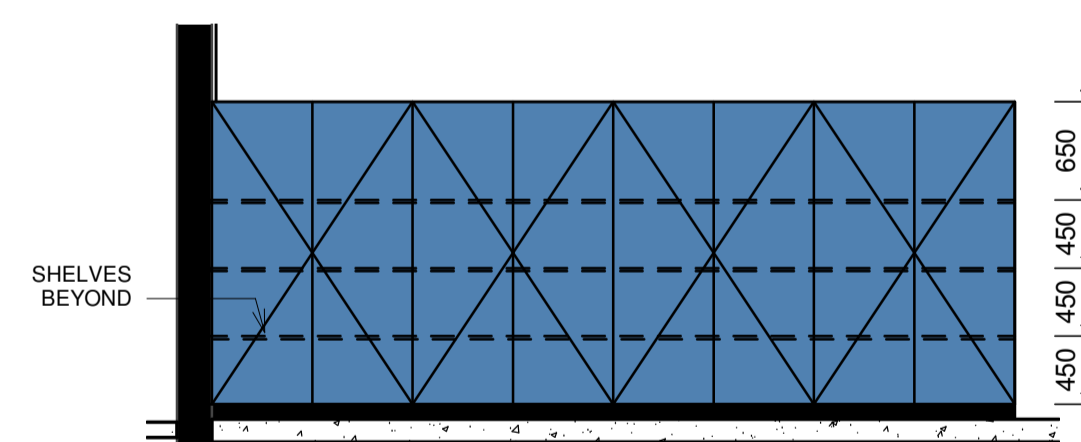

ELEVATION 42
1 : 50

CONSULTANT 5:

BAO
BAO DESIGN Pty Ltd
52 Golden Grove
Beacon Hill NSW 2100
nick@baodesign.com.au

CONSULTANT 4:

STANLEY STY LTD
room 80 15B 133 110
po box 480
Wilson's Point 1565
T 9438 1022 F 9438 2124
e: frances@stanleysty.com.au

SMS

CONSULTANT 3:

HEATH CONSULTING ENGINEERS
351 SUMMER STREET
PO BOX 2501
ORANGE NSW 2800
Telephone: (02) 6360 0755
Facsimile: (02) 6360 0766
Email: admin@heathce.com

CONSULTANT 2:

SPECTRUM ENGINEERING SOLUTIONS
1 Davis Place
Glenhaven NSW 2156
Phone: (02) 8850 6802
Mobile: 0419 294 533
Email: r.nal@spectrum-solutions.com.au

CONSULTANT 1:

ECLIPSE Consulting Engineers Pty Ltd
304/12 Century Cct - Norwest Central,
BALUBIRAH HILLS NSW 2153
p: 02 9894 8500
m: 0419 44 8500 f: 02 8850 0212
e: info@eclipse.com.au

ECLIPSE CONSULTING ENGINEERS

DESIGN ARCHITECT:

FACILITY DESIGN GROUP
NSW Reg. No. 7168
ABN: 75 583 999 424
e: info@fdg.com.au
www.fdg.com.au
p: 02 4446 0777
PO Box 82,
Camden NSW 2540

AQUATIC ■ SPORTS ■ LEISURE ■ CIVIC ■ PROJECT MANAGEMENT

CLIENT:

Richmond Valley Council

PROJECT NAME:
CASINO MEMORIAL SWIMMING POOL SWIM CLUB
CC/ TENDER ISSUE

PROJECT ADDRESS:
LOT 1 & 2, DP 862730, CORNER OF RICHMOND AND CENTRE STREETS, CASINO

DRAWING TITLE:
JOINERY DETAILS

A1 PRINT SIZE

SHEET ISSUE DATE:	7/4/21	DRAWING NO.	REV.
REVISION DATE:			
SCALE:	1 : 50	A800	
JOB NO.:	W353		

DRAWN BY: E.BALATTI CHECKED BY: S. JOHANSSON

COPYRIGHT FACILITY DESIGN GROUP PTY. LIMITED. ALL RIGHTS RESERVED. DO NOT SCALE OFF DRAWINGS. WORK TO FIGURED DIMENSIONS ONLY. VERIFY DIMENSIONS ON SITE PRIOR TO COMMENCING WORK.

NOMINATED ARCHITECT: STEPHEN JOHANSSON - NSW REG NO. 7168


7/03/2024 10:23:16 AM

CONTRACTORS MUST VERIFY ALL DIMENSIONS ON SITE BEFORE COMMENCING ANY WORK OR PREPARING SHOP DRAWINGS

All Architectural drawing sheets to be cross-referenced with other relevant disciplines.

Rev	Description	Date
-----	-------------	------


Window Schedule				
Mark	Location	Height	Width	Description
W28	NEW SWIM CLUB	2400	5200	THERMALLY BROKEN POWDER COATED ALUMINIUM FRAMED DOUBLE GLAZING AND GLAZED DOUBLE DOORS
W29	NEW SWIM CLUB	1900	1100	THERMALLY BROKEN POWDER COATED ALUMINIUM FRAMED DOUBLE GLAZING SLIDER

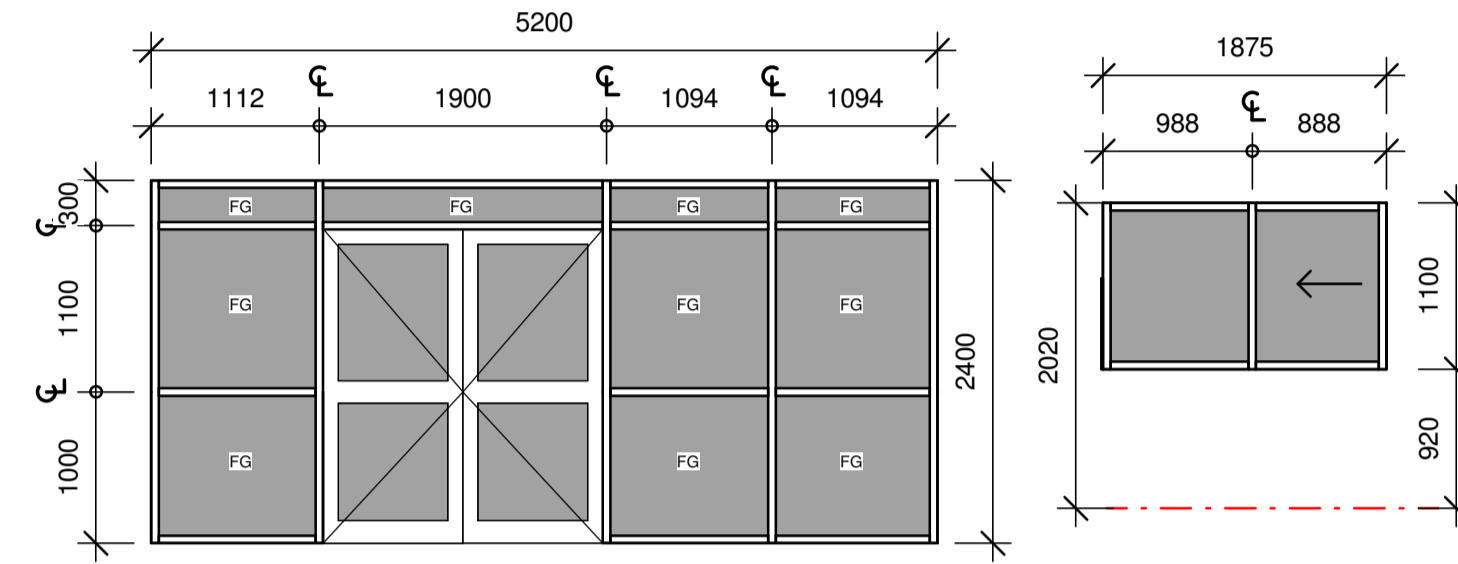

W28
1 : 50

W29
1 : 50

Door Schedule				
Mark	Location	Height	Width	Description
D34	NEW SWIM CLUB	2075	1850	THERMALLY BORKEN POWDER COATED FRAMED DOUBLE GLAZED DOORS- FIRE EGRESS
D35	STORE 1	2400	3200	PERFORATED COLORBOND ROLLAR DOOR
D36	CONTRACTOR STORE	2400	2400	PERFORATED COLORBOND ROLLAR DOOR
D37	NEW SWIM CLUB	2200	1840	THERMALLY BROKEN POWDER COATED FRAMED DOUBLE GLAZED DOORS- FIRE EGRESS
D38	NEW SWIM CLUB	2040	1840	STEEL FRAMED SOLID CORE DOUBLE DOORS W/ 150x 600 VENTILATION GRILLS

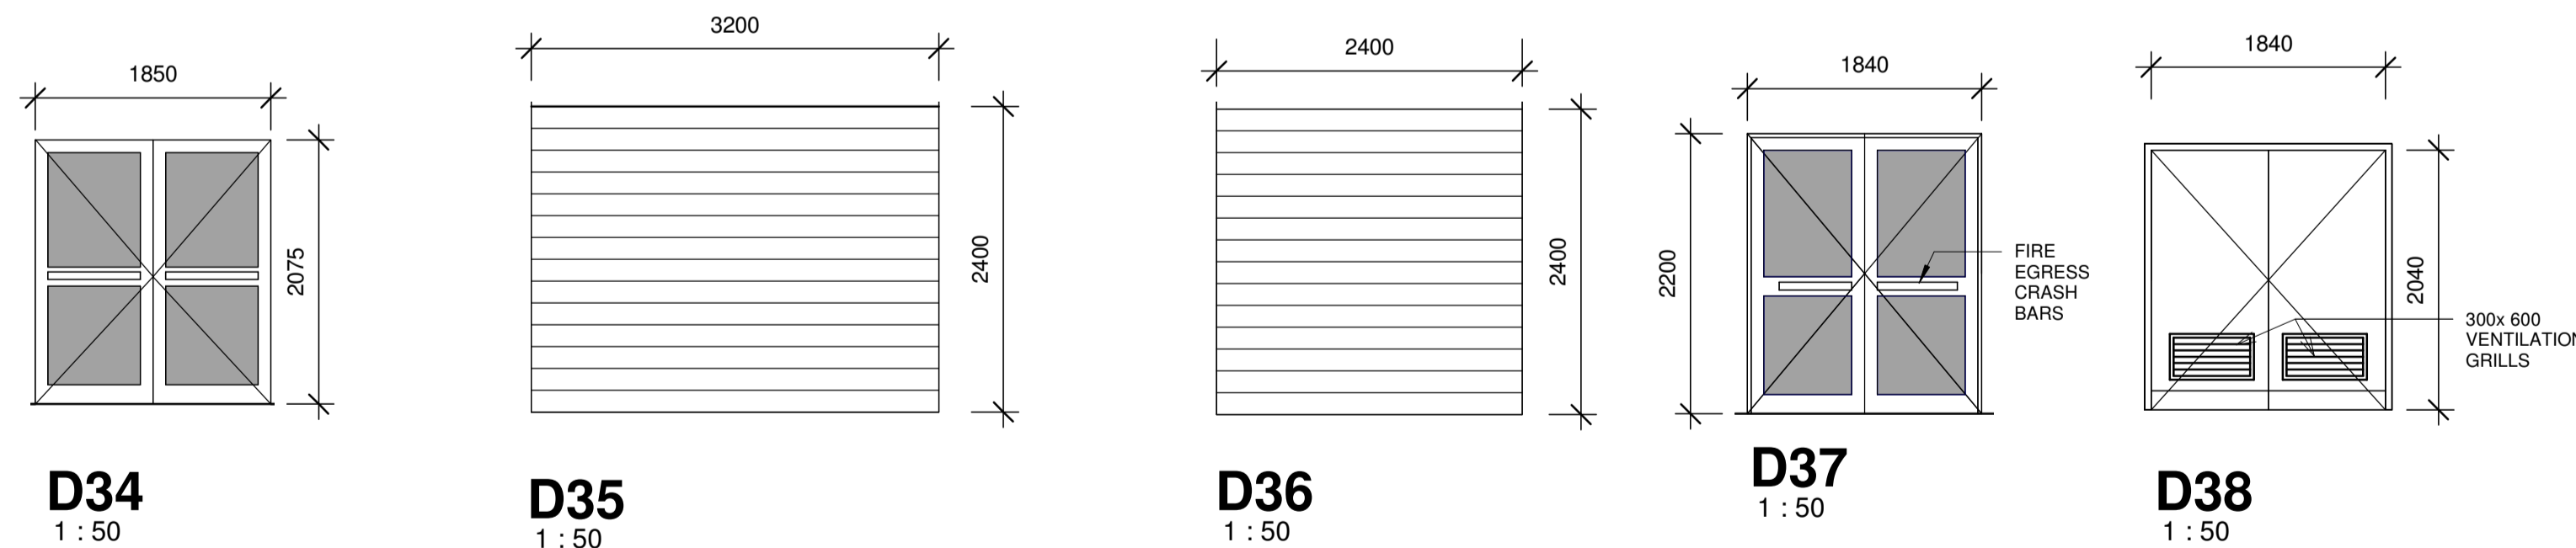

D34
1 : 50

D35
1 : 50

D36
1 : 50

D37
1 : 50

D38
1 : 50

CONSULTANT 5:

BAO BAO DESIGN Pty Ltd
52 Golden Grove
Beacon Hill NSW 2100
nick@baodesign.com.au

CONSULTANT 4:

SMS
PO BOX 480
MILSONS POINT 1585
T 9438 1022 F 9438 2124
e: info@sms.com.au

CONSULTANT 3:

HEATH CONSULTING ENGINEERS
351 SUMMER STREET
PO BOX 2501
ORANGE NSW 2800
Telephone: (02) 6360 0755
Facsimile: (02) 6360 0766
Email: admin@heathce.com

CONSULTANT 2:

SPECTRUM ENGINEERING SOLUTIONS
1 Davis Place
Glenhaven NSW 2156
Phone: (02) 8850 6802
Mobile: 0419 294 533
Email: info@spectrumeng.com.au

CONSULTANT 1:

ECLIPSE Consulting Engineers Pty Ltd
304/12 Century Cct - Norwest Central,
BALUBIRAH HILLS NSW 2153
p: 02 9894 8500
m: 0419 44 8500 f: 02 8850 0212
e: info@eclipse.com.au

DESIGN ARCHITECT:

FACILITY DESIGN GROUP
Architecture & Construction
AQUATIC ■ SPORTS ■ LEISURE ■ CIVIC ■ PROJECT MANAGEMENT
NSW Reg. No. 7168
ABN: 75 583 999 424
e: info@fdg.com.au
w: www.fdg.com.au
p: 02 4446 0777
o: PO Box 82,
Camberley NSW 2540

CLIENT:

Richmond Valley Council

PROJECT NAME:
CASINO MEMORIAL SWIMMING POOL SWIM CLUB CC/ TENDER ISSUE

PROJECT ADDRESS:
LOT 1 & 2, DP 862730, CORNER OF RICHMOND AND CENTRE STREETS, CASINO

DRAWING TITLE:
WINDOW AND DOOR SCHEDULE

SHEET ISSUE DATE:	21/4/21	DRAWING NO.	REV.
REVISION DATE:			
SCALE:	1 : 50	A1000	
JOB NO.:	W353		

DRAWN BY: E.BALATTI CHECKED BY: S. JOHANSSON

COPYRIGHT FACILITY DESIGN GROUP PTY. LIMITED. ALL RIGHTS RESERVED. DO NOT SCALE OFF DRAWINGS. WORK TO FIGURED DIMENSIONS ONLY. VERIFY DIMENSIONS ON SITE PRIOR TO COMMENCING WORK.

NOMINATED ARCHITECT: STEPHEN JOHANSSON - NSW REG No. 7168