




BELLAS & REITANO


CONSULTING ENGINEERS & PROJECT MANAGERS

16 Lizanne Street Boondall
 PO Box 338 Taigum QLD 4018
 Phone (07) 3265 2866

Email admin@bellasandreitano.com.au

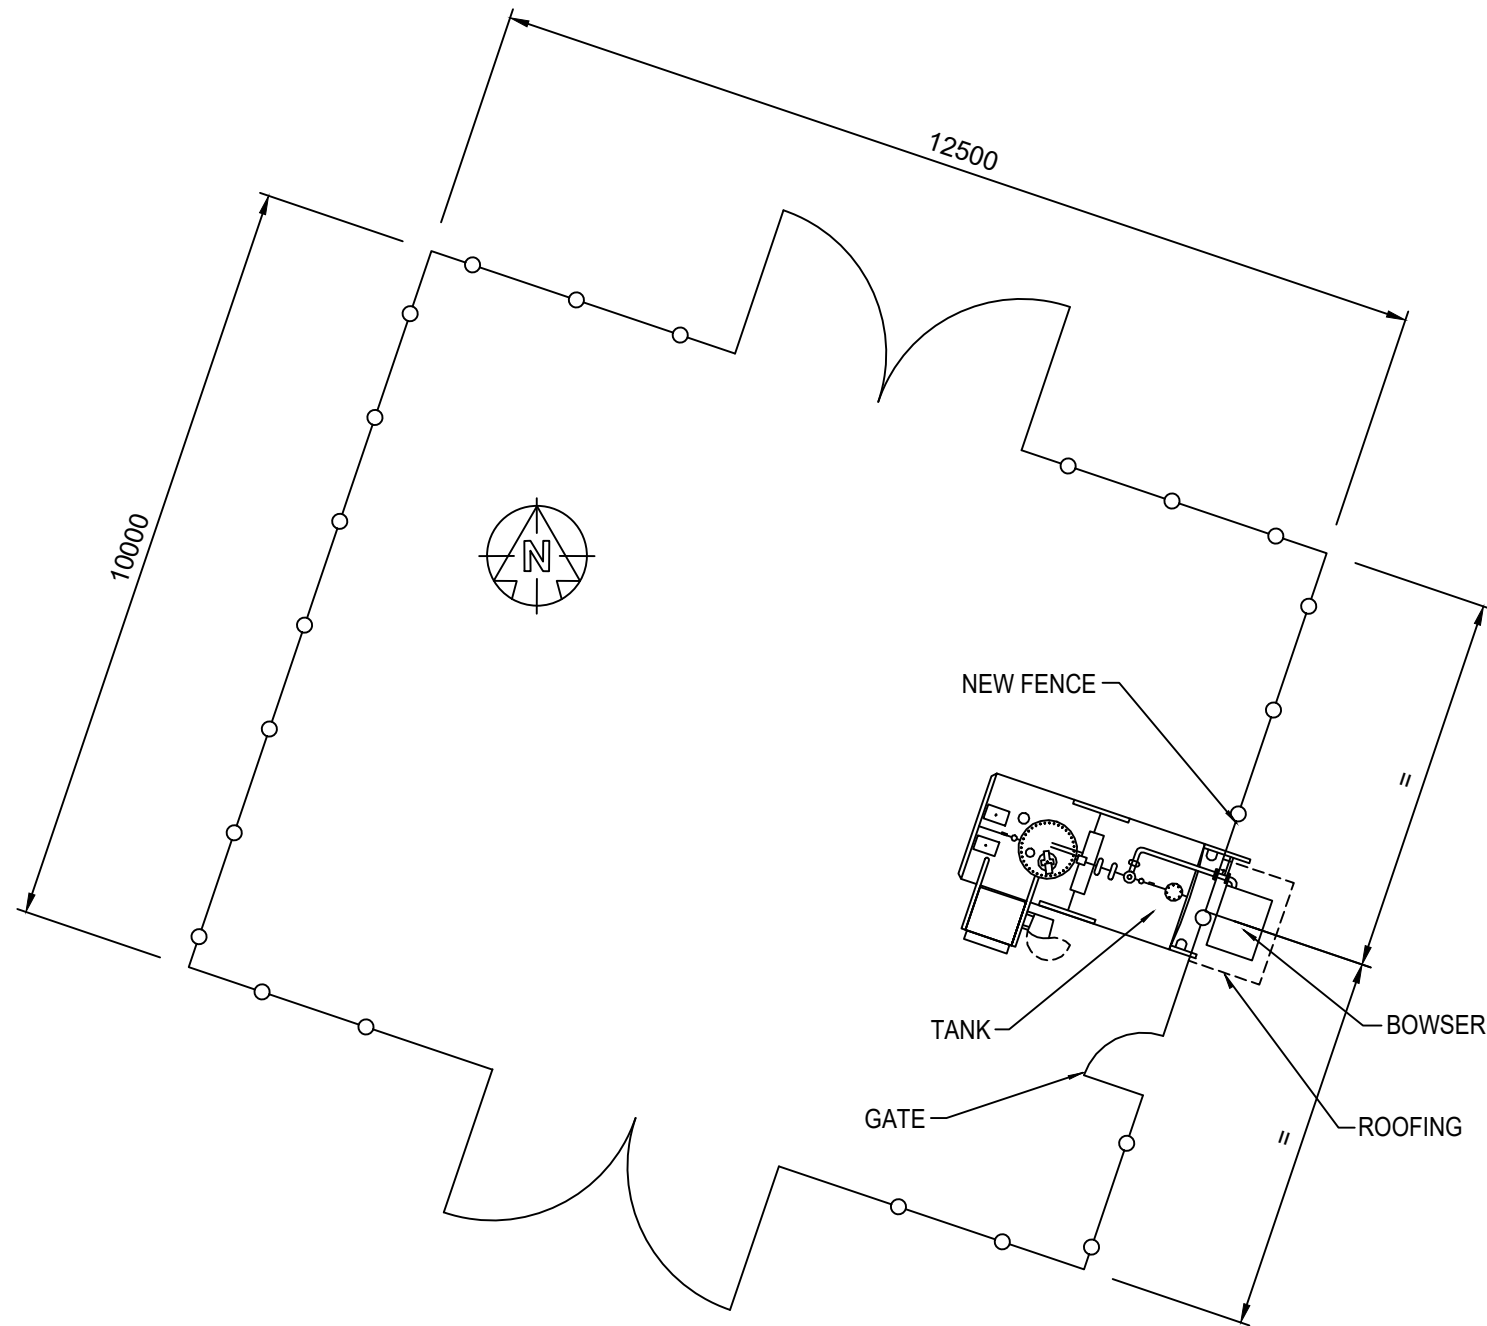

PLAN VIEW 1:100

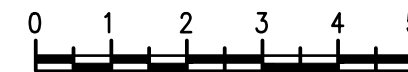

SCALE 1:100

| | | |
|----|-----------------|----------|
| E | | |
| D | | |
| C | | |
| B | | |
| A | FOR INFORMATION | 19.10.21 |
| No | REVISION | DATE |

CLIENT: WORLD FUEL SERVICES
 C/- TOWN PLANNING STRATEGIES

ADDRESS:
 CASINO AERODROME
 CASINO

PROJECT:
 PROPOSED 5,000 LITRE
 AVGAS TANK (SELF BUNDED)

DRAWING TITLE:
 ELEVATIONS

SCALE 1:100 EAS | DRAWN: AB

DATUM: -

Original drawing size: A3

DRG No 21066-03 A