
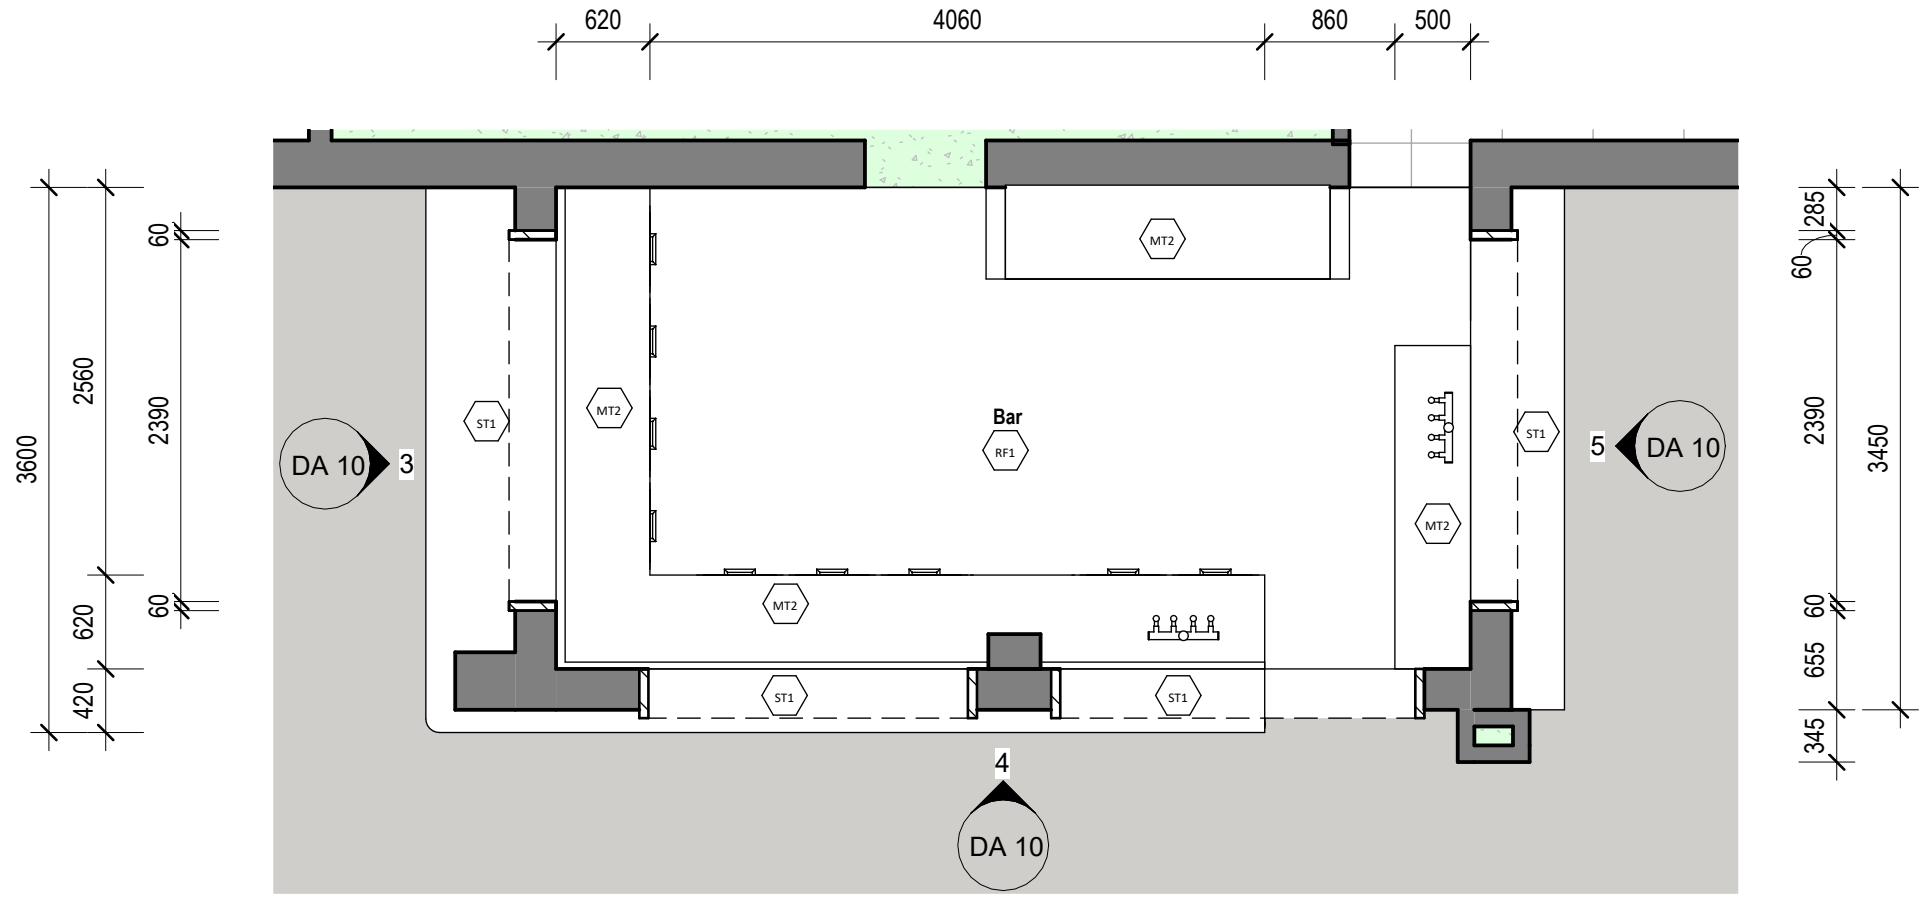



NEW BAR DESIGN TO INCLUDE:

- NEW ENGINEERED STONE COUNTER TOP
- NEW LED STRIP LIGHTING TO FRAME DETAIL
- LINTEL TO ENGINEERS DETAIL
- NEW SOLID TIMBER BAR SURROUND
- ENGINEERED STONE COUNTER TOP
- NEW SS BACK BAR
- NEW CORTEN OR PRESSED METAL FACADE
- REPLACE EXISTING FLOOR IN BAR AREA
- REMOVE TRIM ABOVE BAR. CLEAN AND PATCH WALLS ABOVE COUNTER TO RECIEVE NEW FINISH.

- TB1** SOLID TIMBER BLACKBUTT, NATURAL MATTE FINISH
- ST1** ENGINEERED STONE CEASARSTONE EXCAVA, HONED
- MT1** CORTEN OR PRESSED METAL SEALED AS PER MANUFACTURERS SPECIFICATIONS
- AC2** TOE KICK, KEG WORKS GUNMETAL GREY BAR FOOT RAIL KIT W BRACKETS
- LT2** LED STRIP LIGHTING THE LIGHTING OUTLET 3000K, HAVIT
- AC1** KEGWORKS BAR FACE PURSE AND COAT HOOKS BRASS
- MT2** STAINLESS STEEL BY CONTRACTOR OR FAIRCLOTH & REYNOLDS
- RF1** REGUPOL FLOORING EVERROLL, CORE RANGE BERLIN
- SP3** PAINT, PORTERS FINISH: FRESCO COLOUR: PAVIMENTO OR KASHMIR

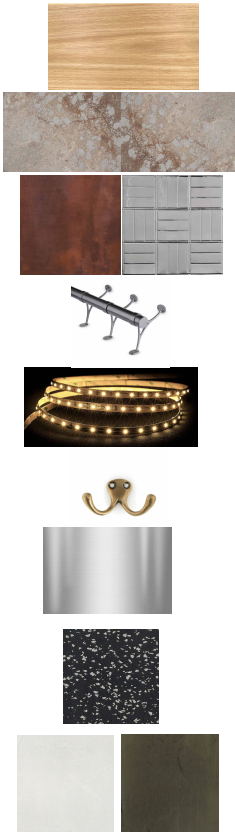

2 BAR PLAN 1 : 50

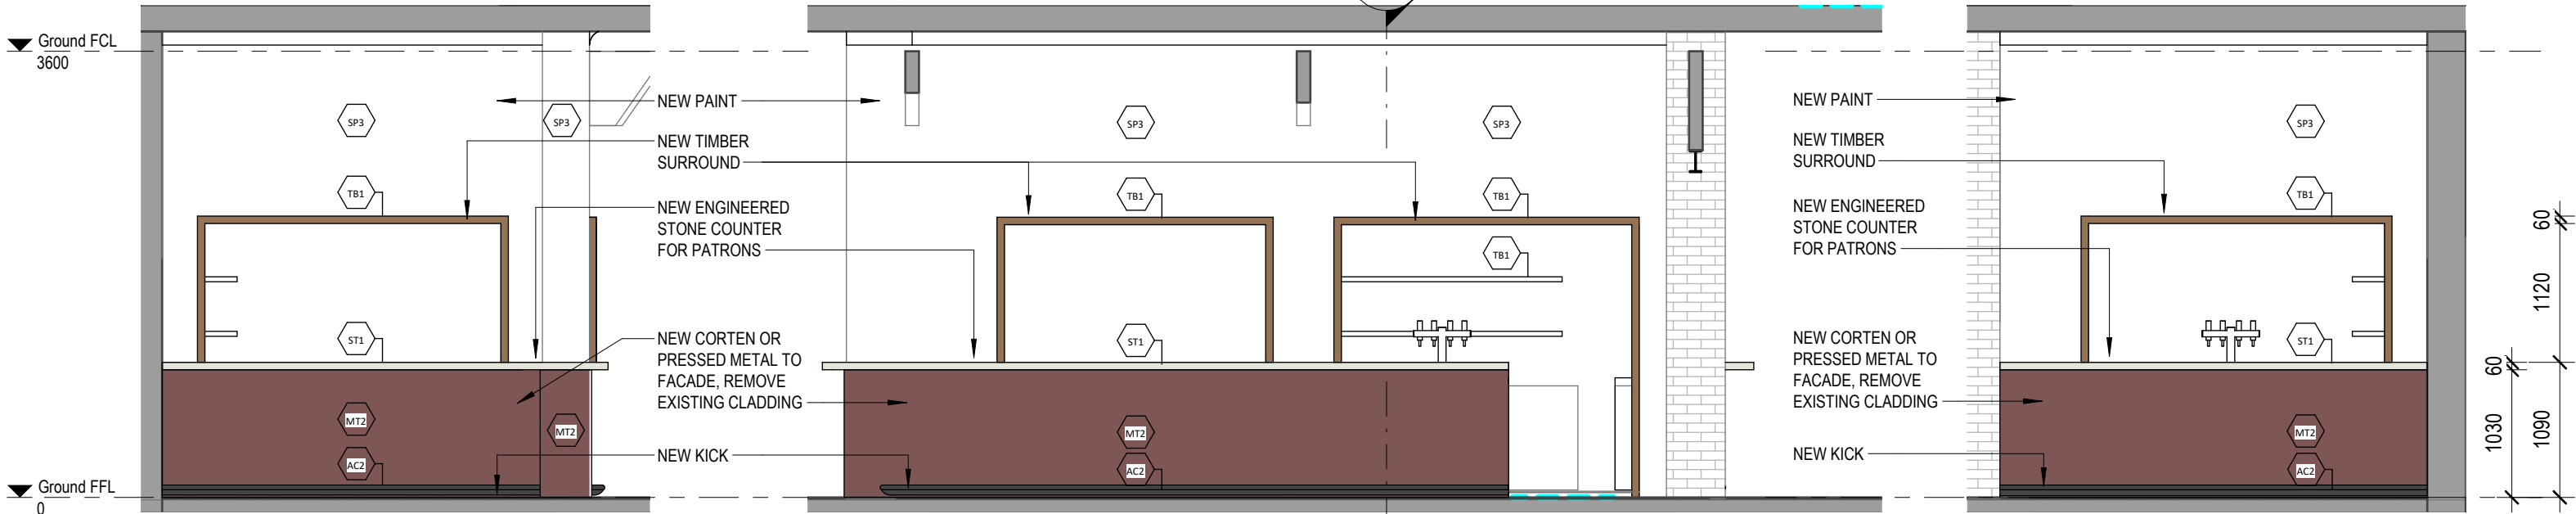

3 BAR ELEVATION EAST 1 : 50

4 BAR ELEVATION SOUTH 1 : 50

5 BAR ELEVATION WEST 1 : 50

<p>Author: Vibe Architects</p> <p>Contact Details: 301A South Boambee Road Boambee NSW 452 e:jason@vibe architects.com.au ph: [61 2] 5626 5050 NSW Registration No. 7529 ABN:95385516328</p>			<p>Project Type: Alterations & Additions to Hotel</p> <p>Project Address: 136 Barker Street Casino</p>			<p>Drawing Title: Bar Details_1</p> <p>Project No. 2117 Drawn By EKB</p>		
<p>Document Set ID: 1748266 Version: 1, Version Date: 31/01/2022</p>			<p>17.12.21 Development Application</p>			<p>DA 10</p>		
<p>Rev. No. 1 Date 17.12.21 Revision Description Development Application</p>			<p>136 Barker Street Casino</p>			<p>1 Revision Number</p>		
<p>Kelly & Co</p>			<p>136 Barker Street Casino</p>			<p>A3 Sheet Size</p>		