



BELLAS & REITANO

CONSULTING ENGINEERS & PROJECT MANAGERS



16 Lizanne Street Boondall
 PO Box 338 Taigum QLD 4018
 Phone (07) 3265 2866

Email admin@bellasandreitano.com.au


NOTE:

THIS DRAWING IS A GUIDE ONLY.
 SITE LAYOUT TAKEN FROM SITE SKETCHES AND PDF'S.
 BEFORE ANY WORK IS CARRIED OUT, SITE DIMENSIONS AND BOUNDARIES SHOULD BE CHECKED.
 SAFETY ARRANGEMENTS AND SETBACKS MUST BE VERIFIED THROUGH THE OPERATOR.

CHECK HEIGHTS AND DIMENSIONS
 DIMENSIONS IN EXISTING PARTS CAN DIFFER IN REAL SIZE -
 TAKE ACTUAL MEASUREMENTS

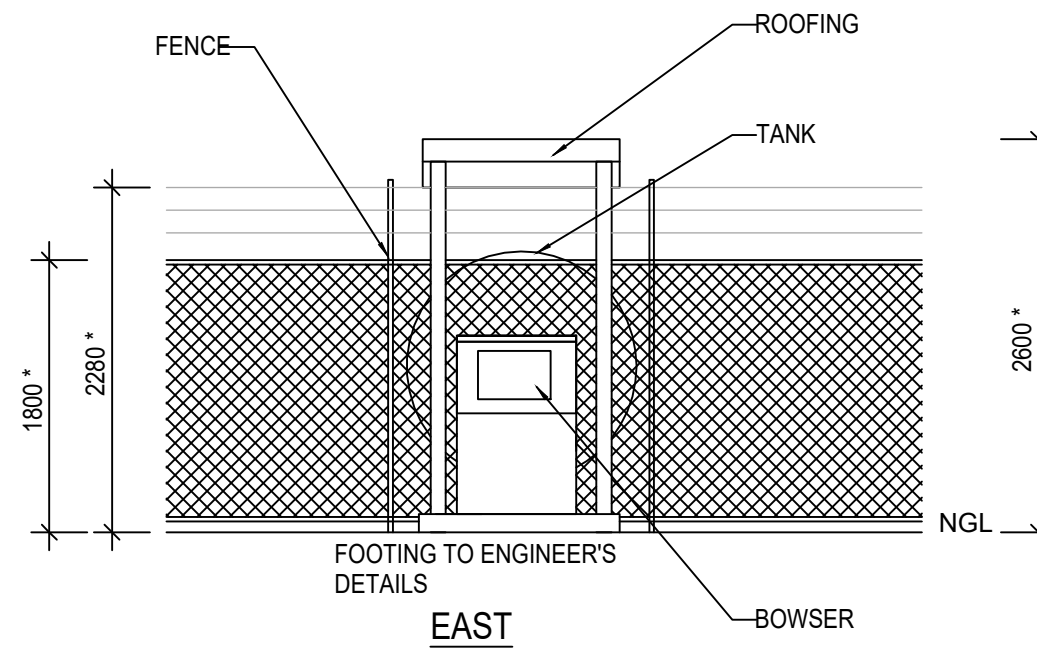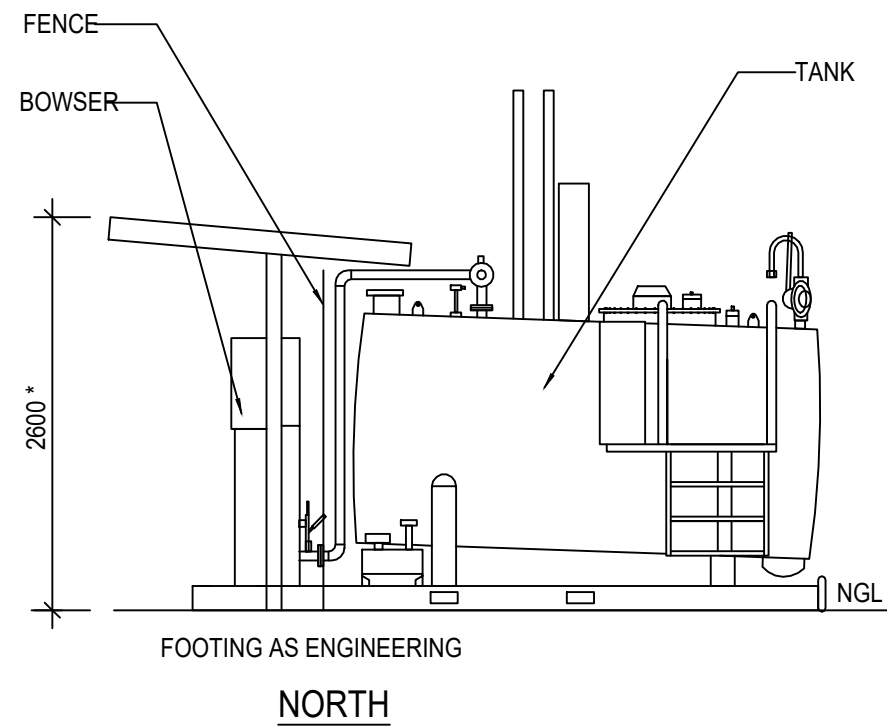

ELEVATION 1:50

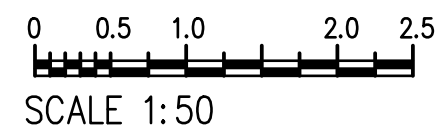

E		
D		
C		
B		
A	FOR INFORMATION	19.10.21
No	REVISION	DATE

CLIENT: WORLD FUEL SERVICES
 C/- TOWN PLANNING STRATEGIES

ADDRESS:
 CASINO AERODROME
 CASINO

PROJECT:
 PROPOSED 5,000 LITRE
 AVGAS TANK (SELF BUNDED)

DRAWING TITLE:
 ELEVATIONS

SCALE 1:50 EAS DRAWN: AB

DATUM: -

Original drawing size: A3

DRG No 21066-04 A