
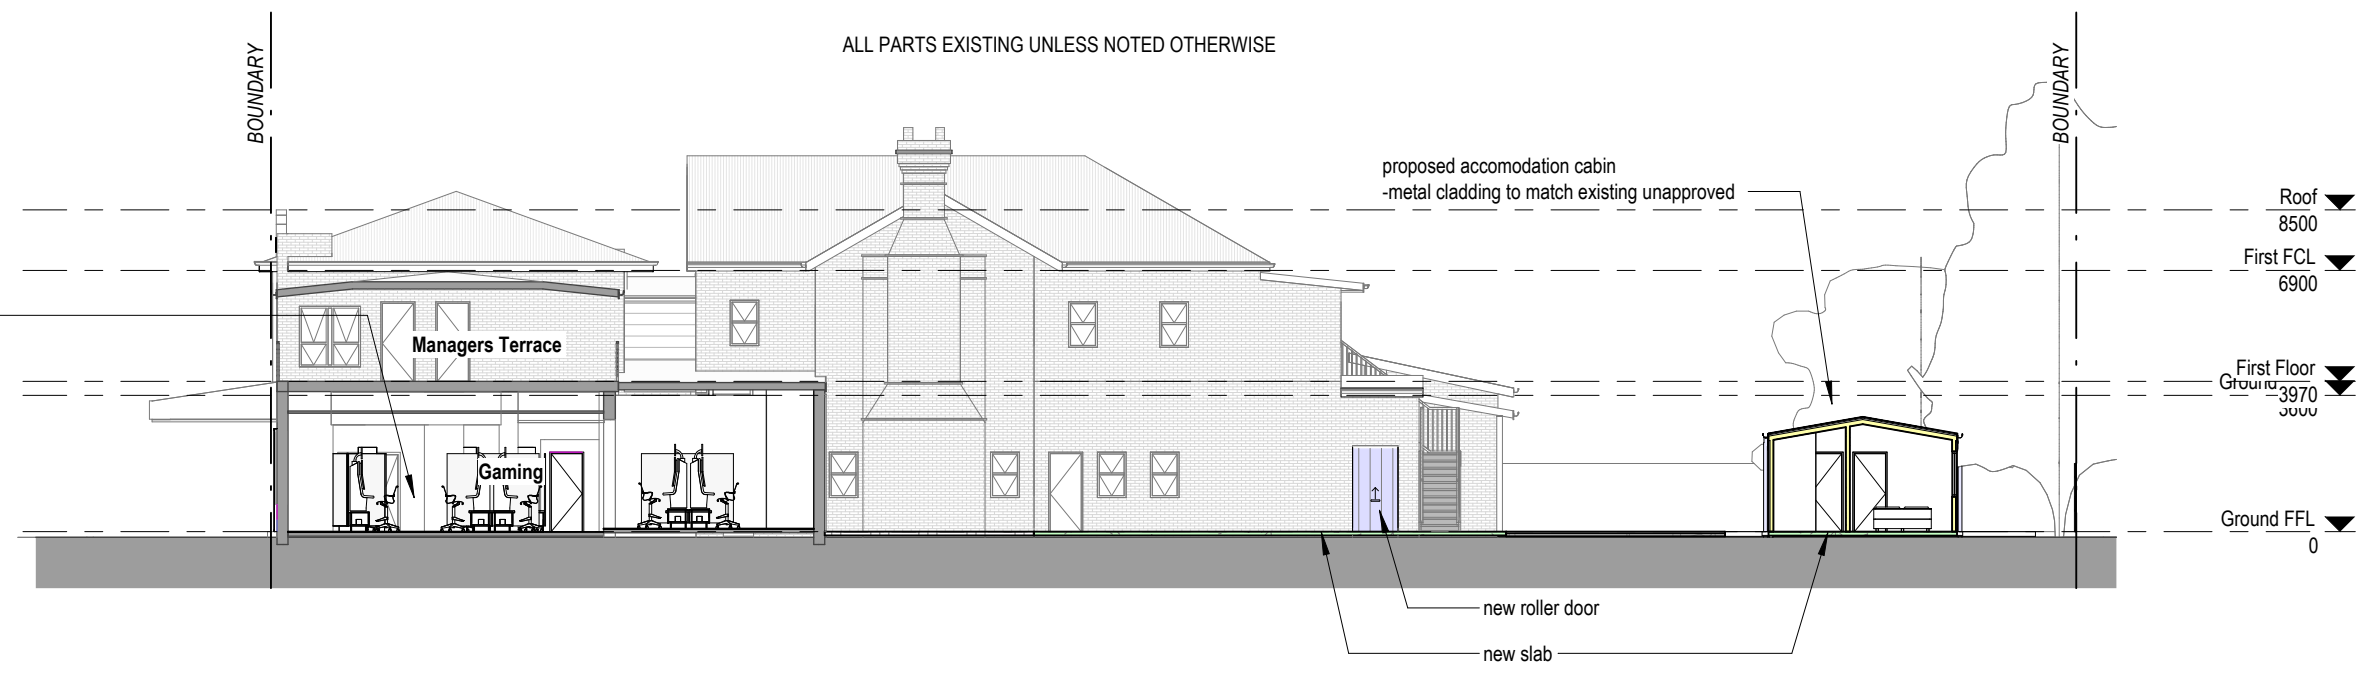


**Section 1**  
1 : 200

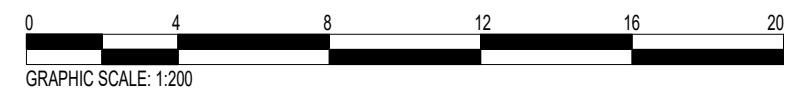

**Section 2**  
1 : 200

Author: <b>Vibe Architects</b> 301A South Boambee Road Boambee NSW 452 e:jason@vibe architects.com.au ph: [61 2] 5626 5050 NSW Registration No. 7529 ABN:95385516328			Project Type: <b>Alterations &amp; Additions to Hotel</b>			Drawing Title: <b>Sections 1 &amp; 2</b>			
Document Set ID: 1748286 Version: 1, Version Date: 31/01/2022			Project Address: <b>136 Barker Street Casino</b>			Project No.: 2117 Sheet No.: <b>DA 07</b>		Drawn By: Author Revision Number: <b>1</b>	Sheet Size: <b>A3</b>
Rev. No.	Date	Revision Description	1	17.12.21	Development Application				