
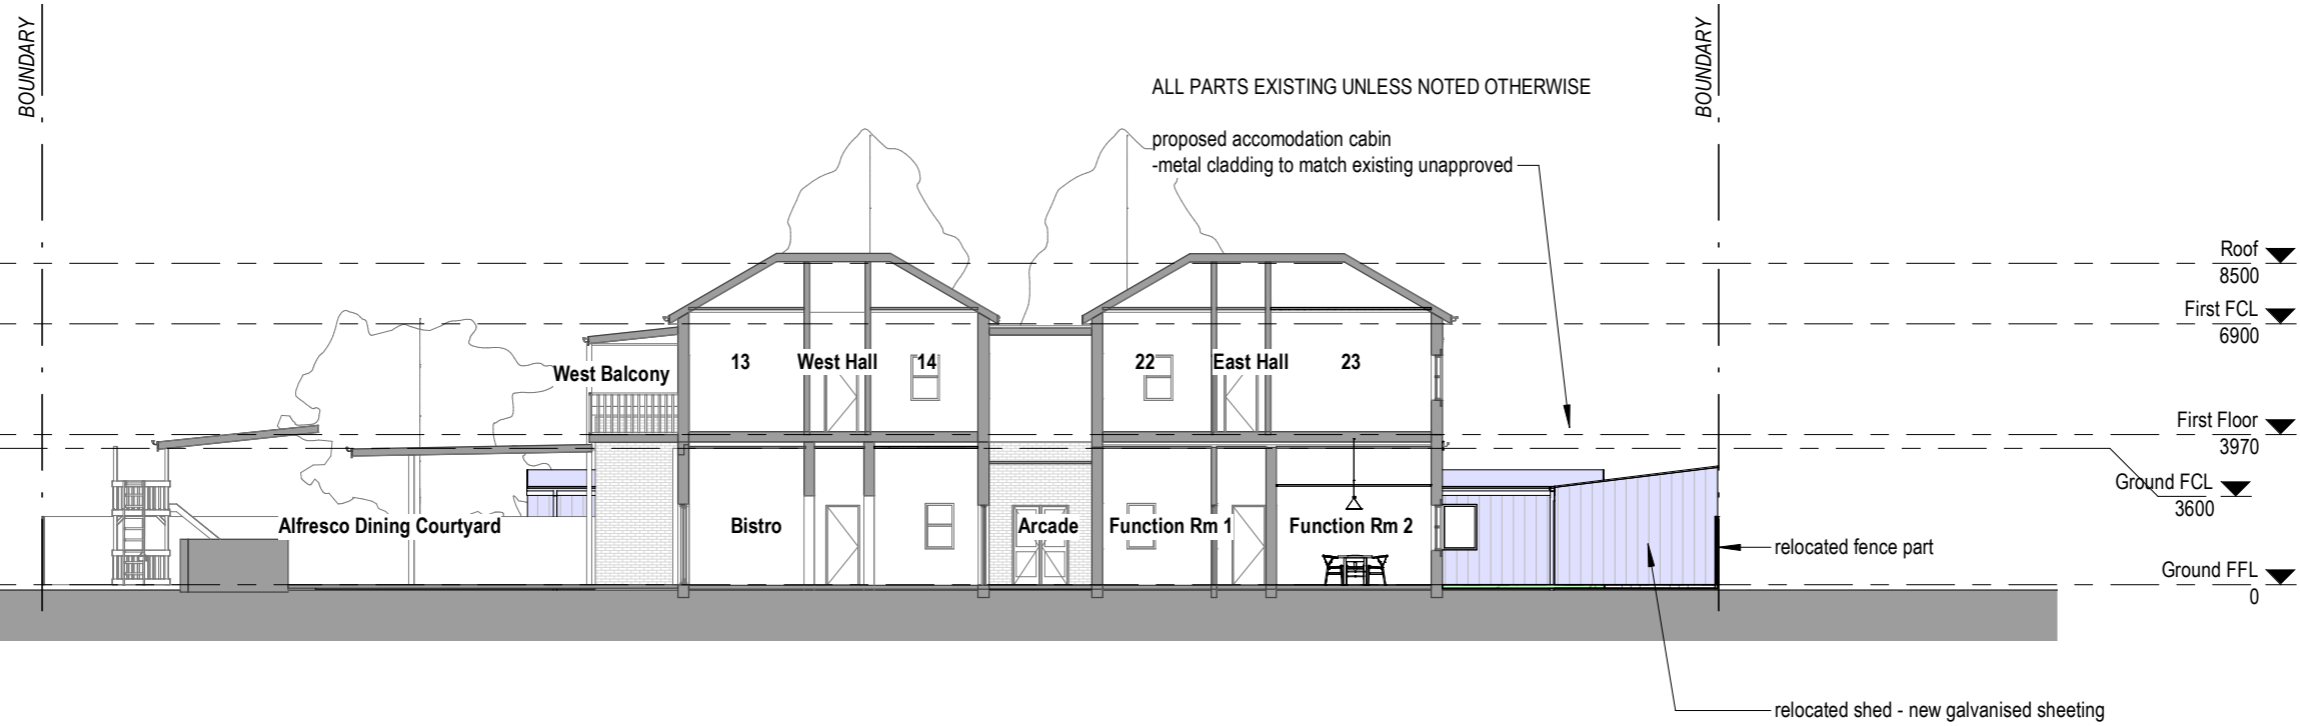


Section 3
1 : 200

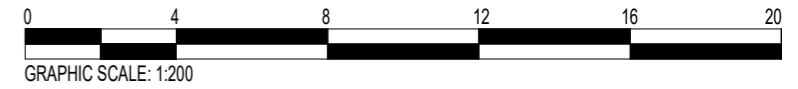

Section 4
1 : 200

Author Vibe Architects				Project Type Alterations & Additions to Hotel		Drawing Title Sections 3 & 4	
Contact Details 301A South Boambee Road Boambee NSW 452 e:jason@vibe architects.com.au ph: [61 2] 5626 5050 NSW Registration No. 7529 ABN:95385516328				Project Address 136 Barker Street Casino		Project No. 2117 Drawn By Author	
Document Set ID: 1748287 Version: 1, Version Date: 31/01/2022						DA 08	
		1 17.12.21 Development Application				1	
Rev. No. Date Revision Description		1 17.12.21 Development Application				Revision Number	
						A3	
						Sheet Size	