


**Elevation 1**

1


1 : 200

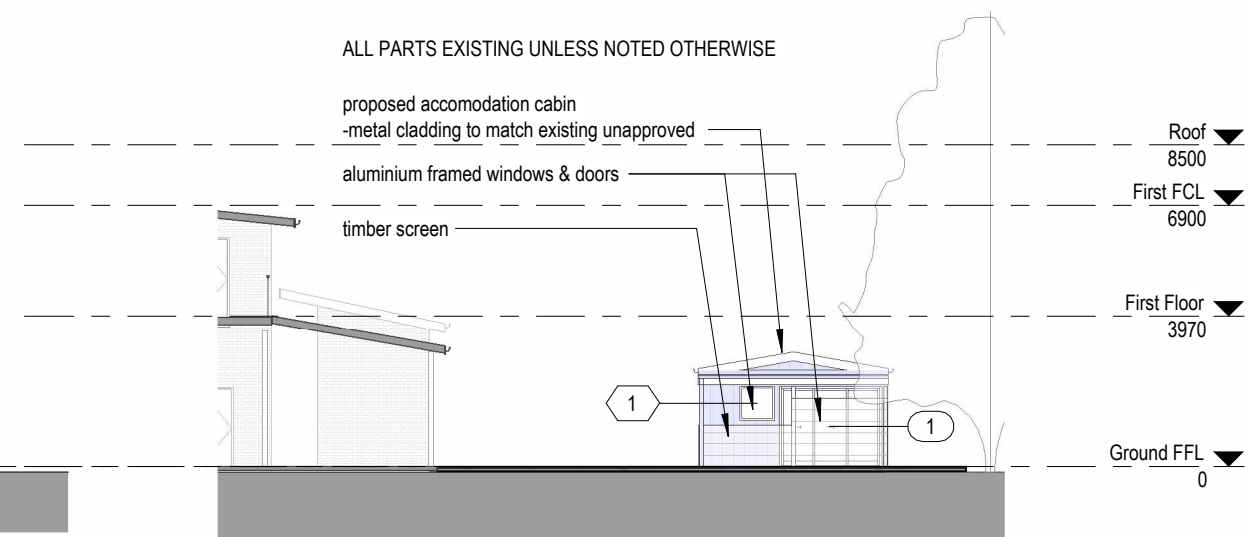

**Elevation 3**

3


1 : 200

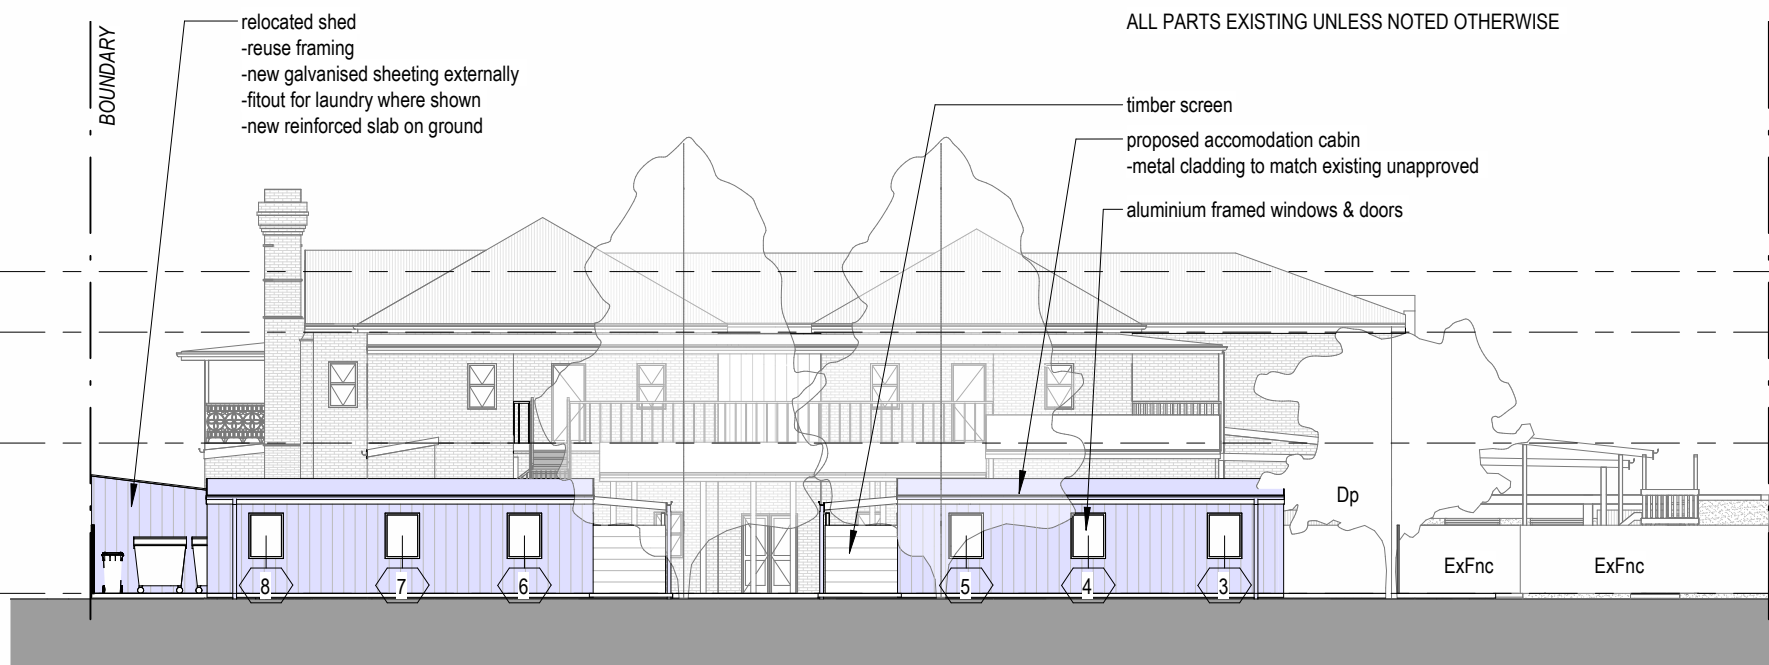

**Elevation 2**

2


1 : 200

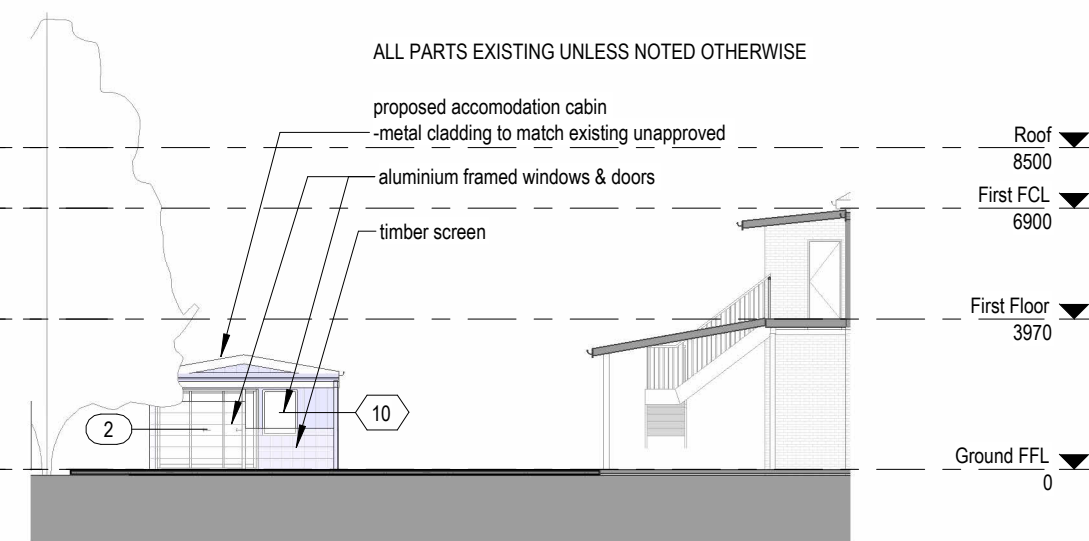

**Elevation 4**

4

1 : 200

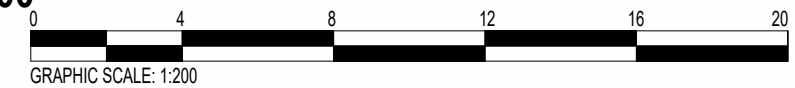

Author	Vibe Architects				
Contact Details	301A South Boambee Road Boambee NSW 452 e:jason@vibe architects.com.au ph: [61 2] 5626 5050 NSW Registration No. 7529 ABN:95385516328				
Document Set ID: 1748288					
Version: 1, Version Date: 31/01/2022					
	1	17.12.21	Development Application		
	Rev. No.	Date	Revision Description		

Project Type	<b>Alterations &amp; Additions to Hotel</b>
Project Address	<b>136 Barker Street Casino</b>

Drawing Title		<b>Elevations 1 &amp; 2</b>	
Project No.	2117	Drawn By	Author
<b>DA 09</b>		<b>1</b>	<b>A3</b>
Sheet No.		Revision Number	Sheet Size