



Information shown is for illustrative purposes only

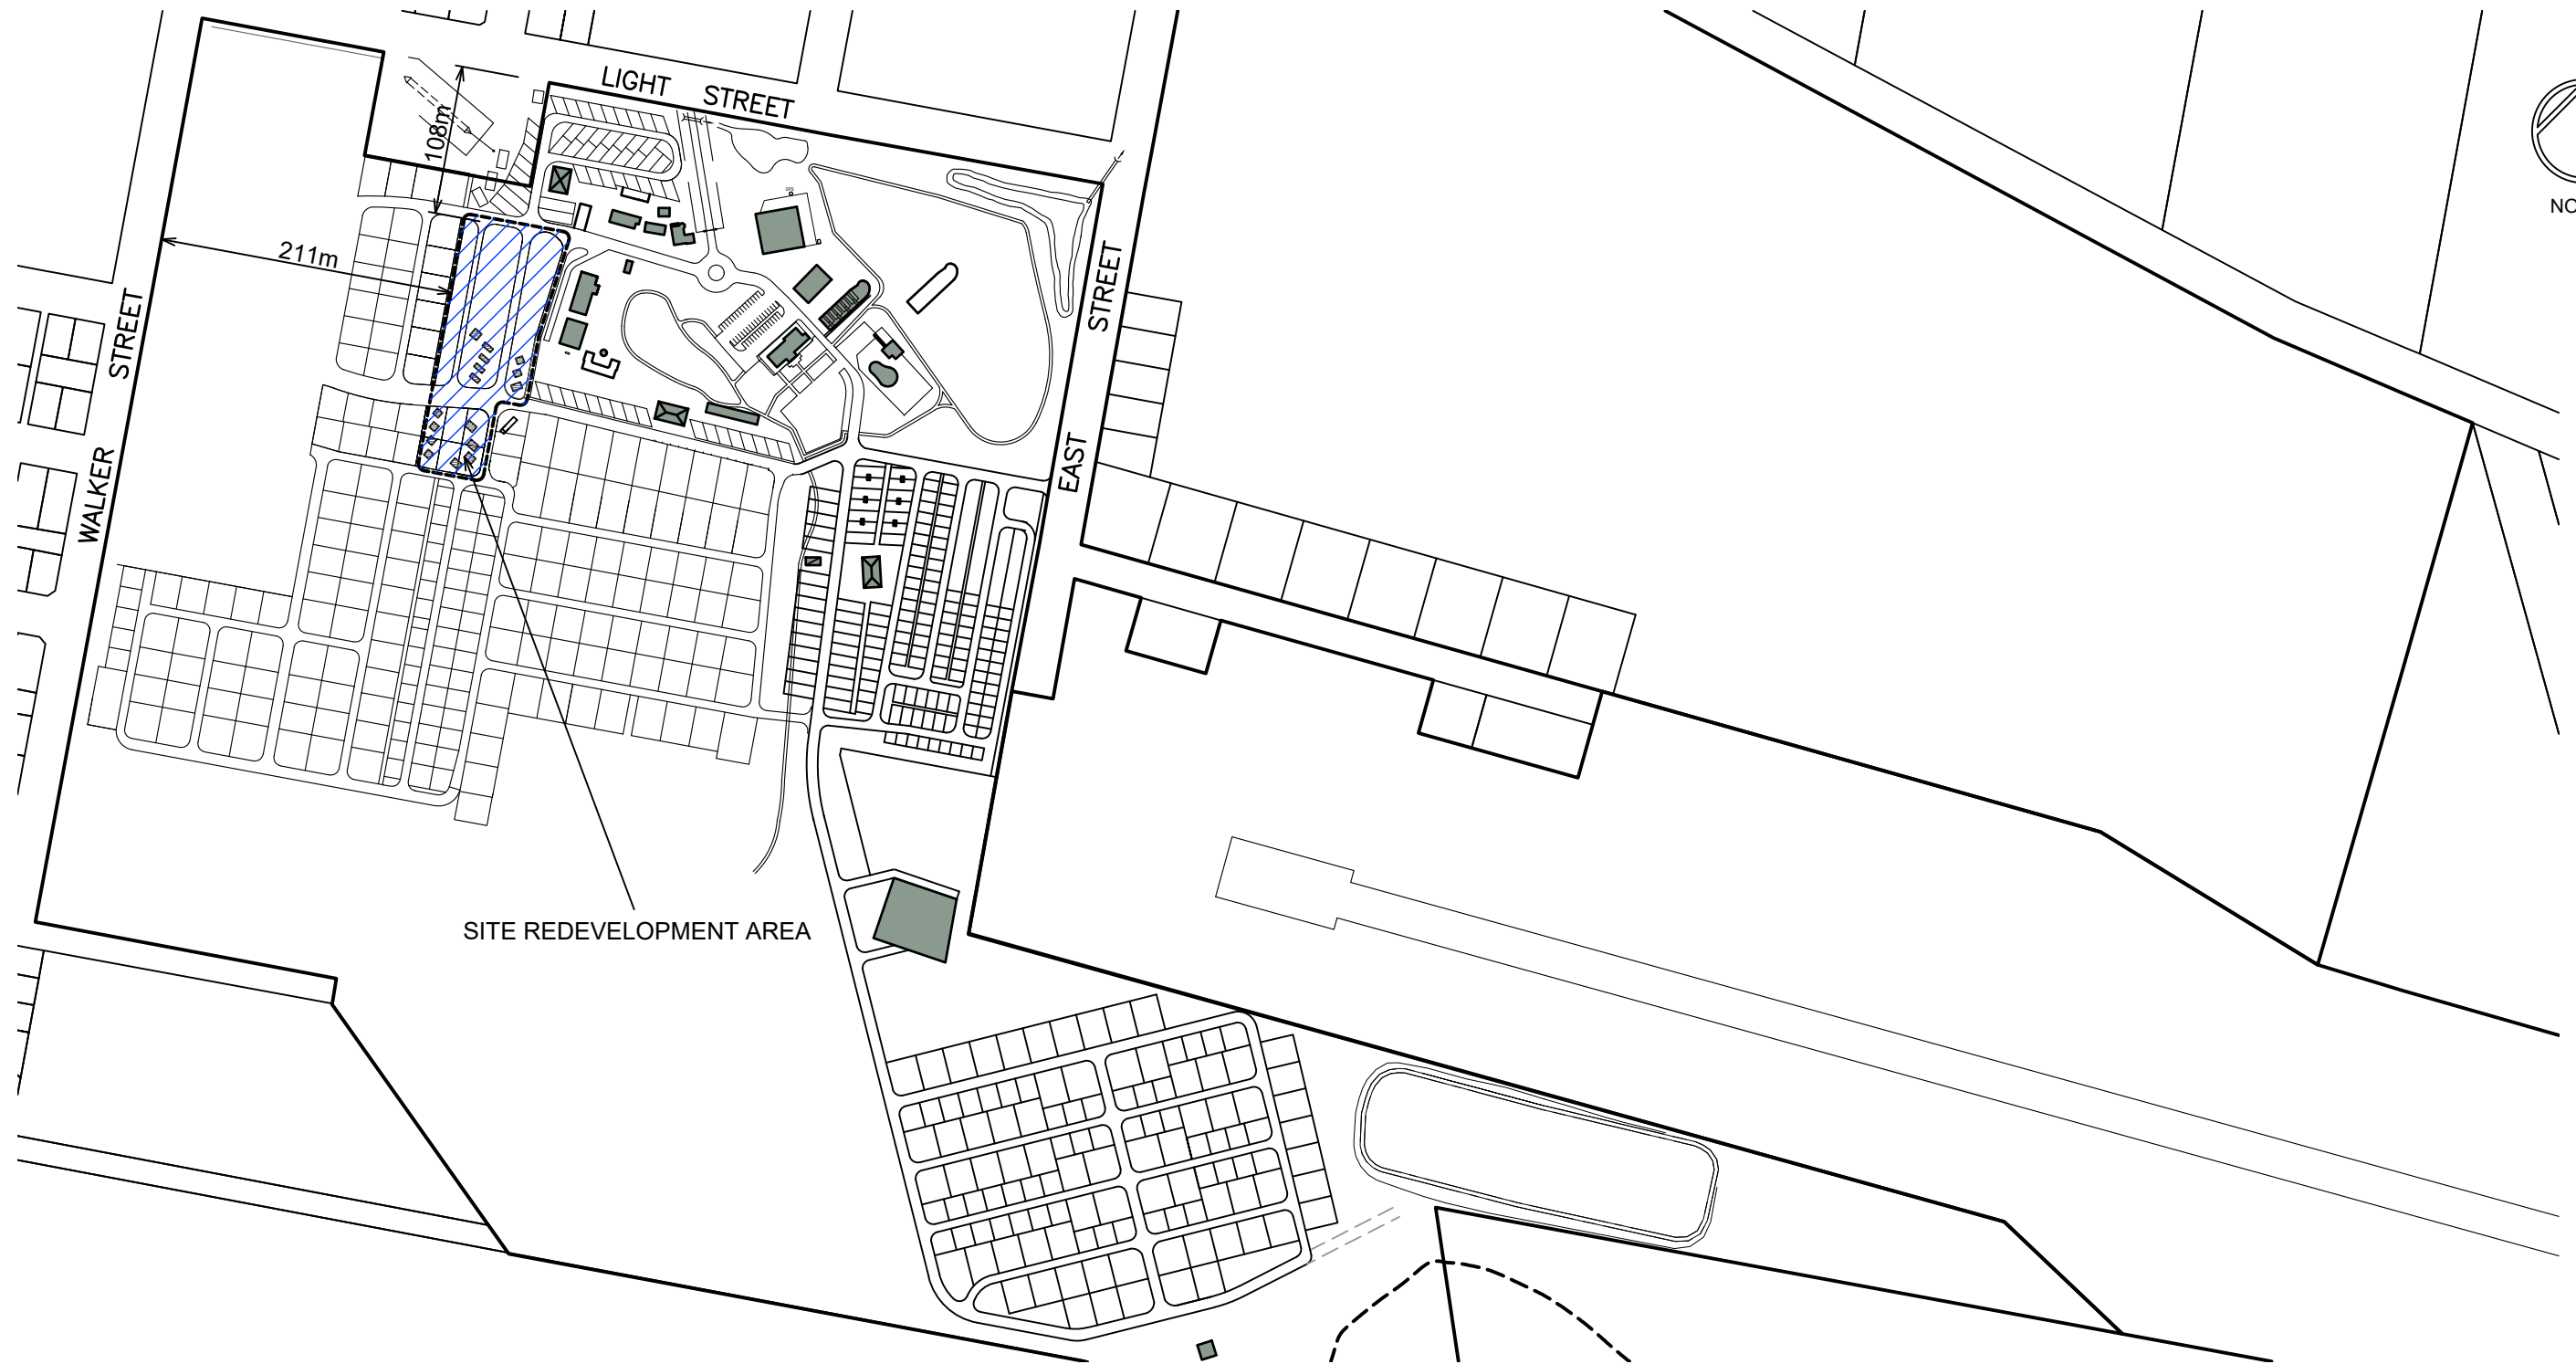

SITE REDEVELOPMENT AREA

NOTE : - INDIVIDUAL SITE BOUNDARYS ARE APPROX ONLY

	- PROPOSED RE-DEVELOPMENT AREA
-------------------------------------------------------------------------------------	--------------------------------

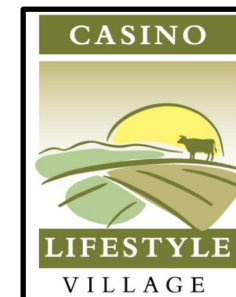

<b>EXISTING LAYOUT REDEVELOPMENT AREA - 4 STAGES 69 LIGHT STREET - CASINO</b>			
LOT 1 - DP1236959		DRAWN: GF.	
SCALE: 1:5000 AT A3	SHEET: A01	JOB:	DATE: 10/05/2022