


# TPlan Lodge

north (typical)

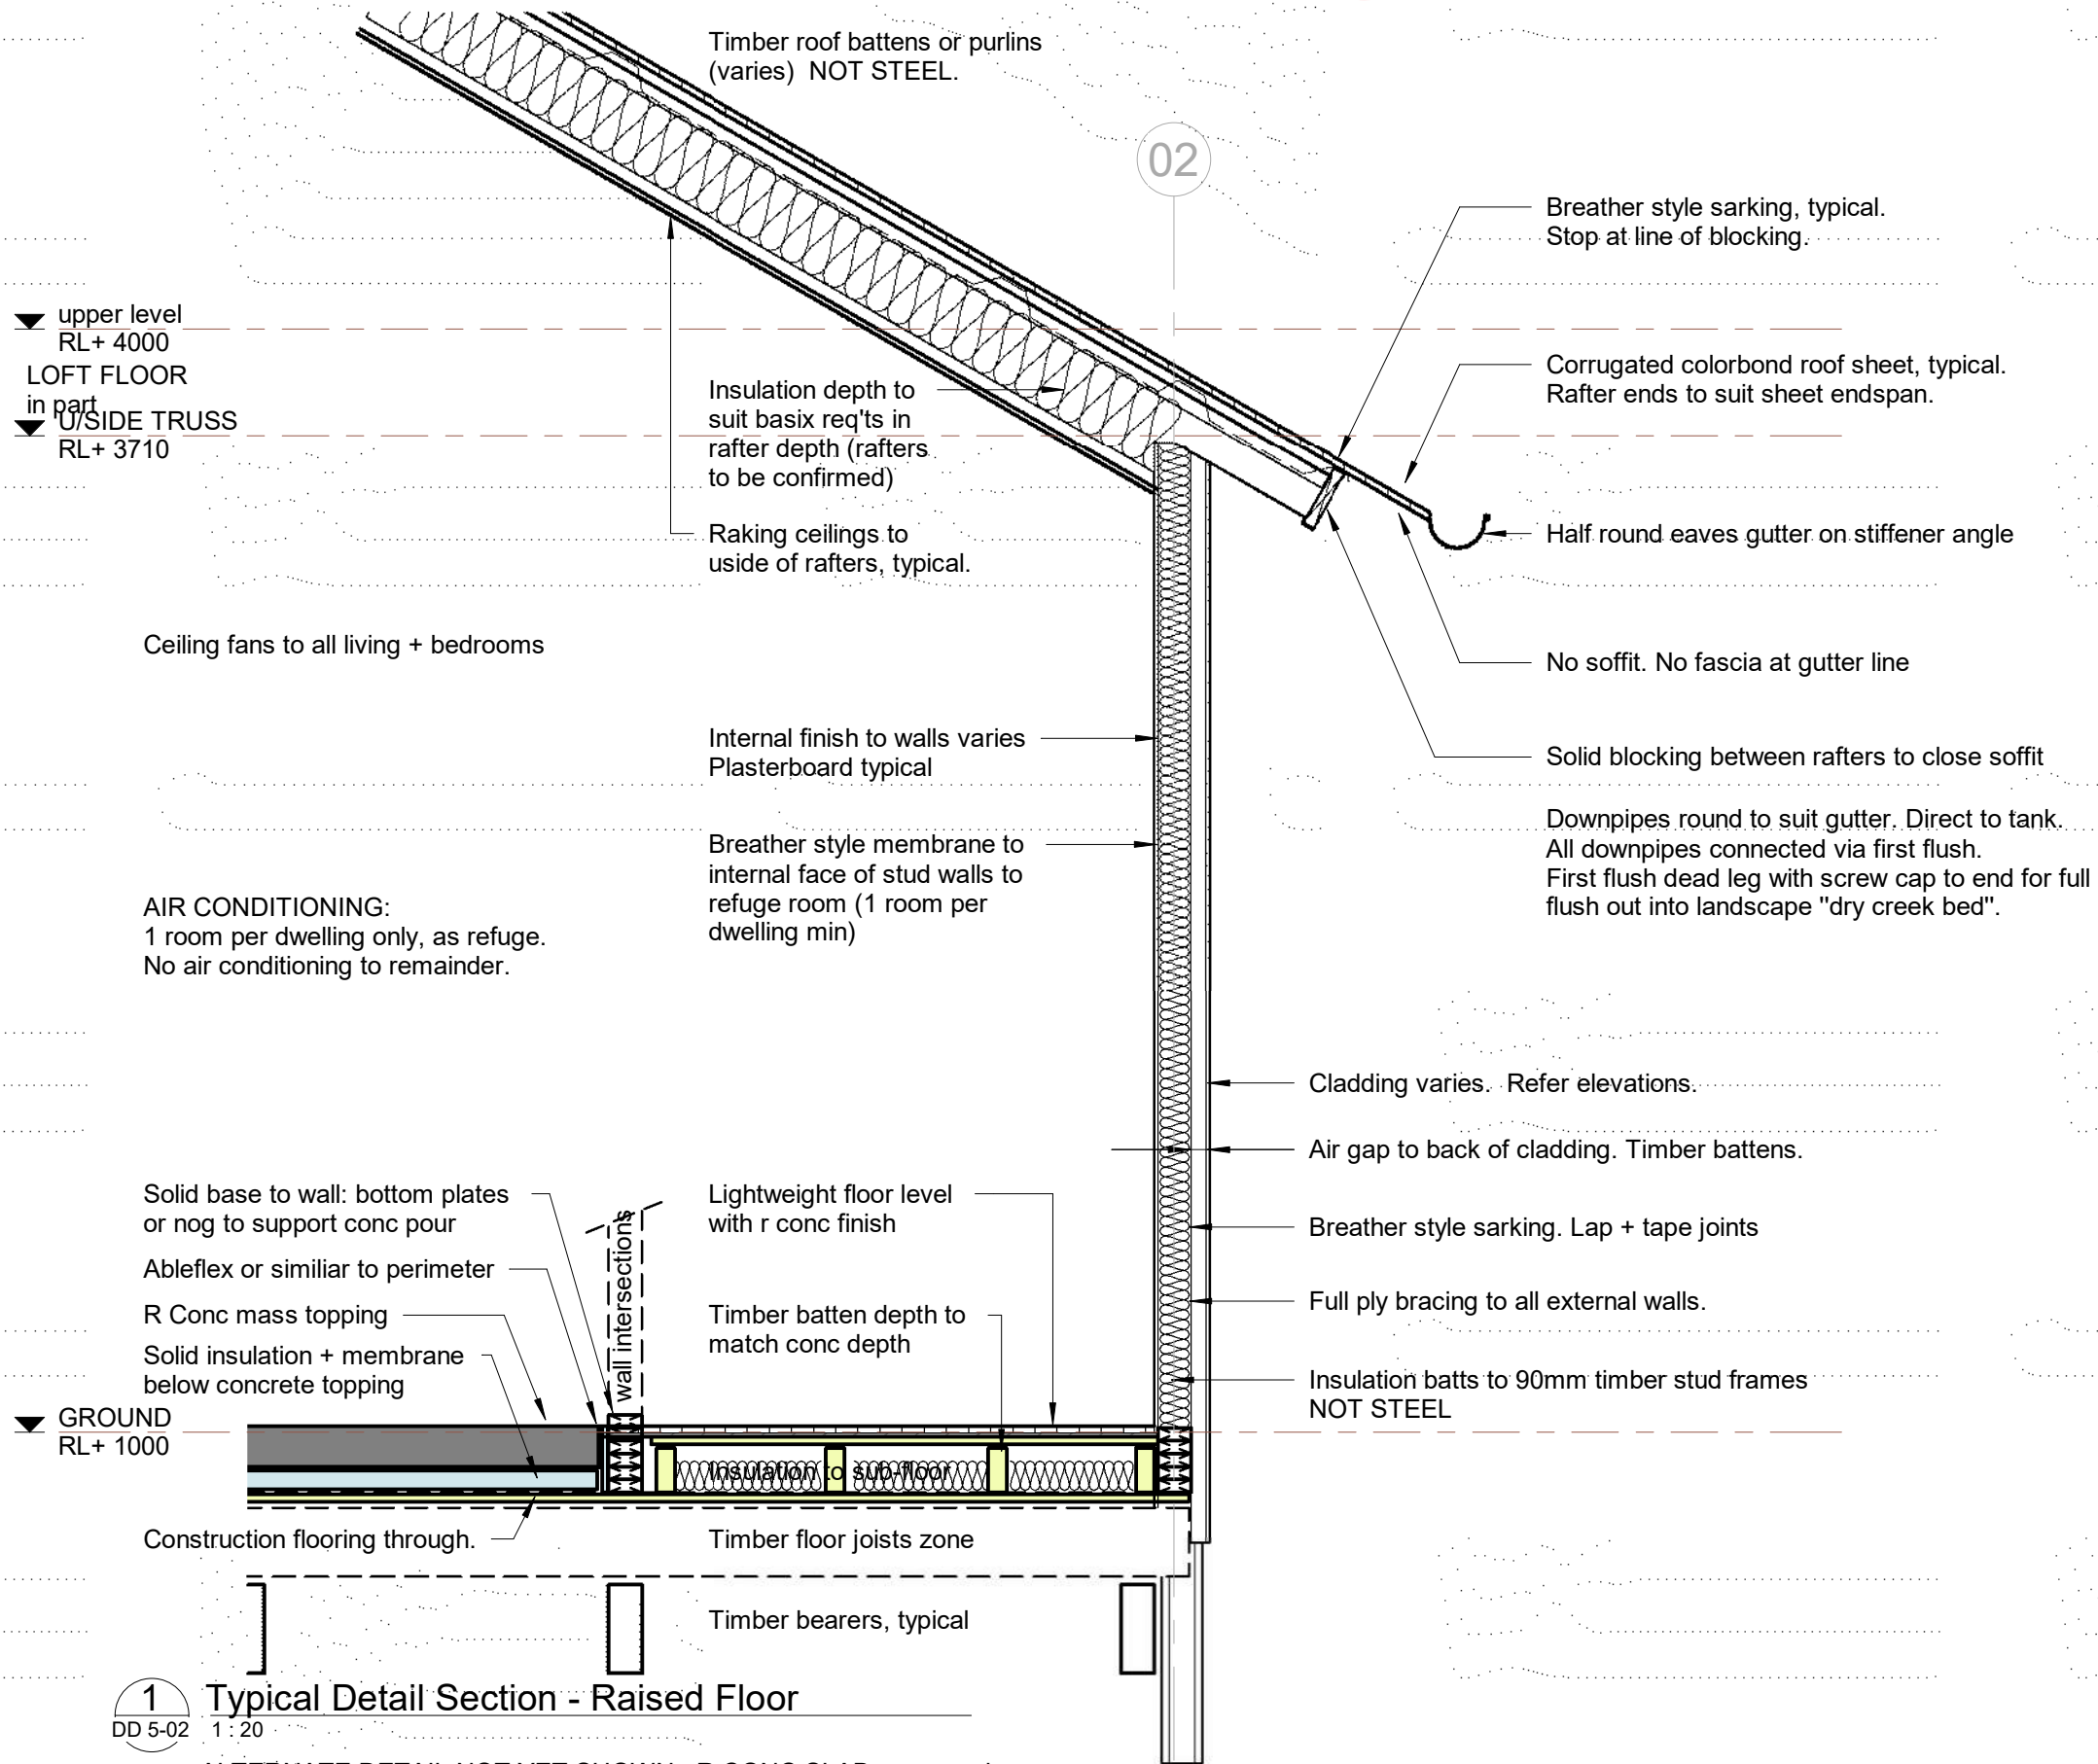

**1** Typical Detail Section - Raised Floor  
DD 5-02 1:20

ALTERNATE DETAIL NOT YET SHOWN : R CONC SLAB on ground

▼ Datum  
RL+ 0



PO Box 930  
Burleigh Heads  
Q 4220  
office@ptma.com.au 0417 704 089  
abn 88 302 886 204  
arch reg: 003401 (QLD) 8496 (NSW)

**COPYRIGHT:**  
Copyright in design + drawing is the property of ptma ARCHITECTURE  
Peter McArdle & Teresá Wuerschling  
ptmaARCHITECTURE acknowledges the traditional custodians & recognise their continuing connection to land, water and community.  
We pay our respect to elders past, present & emerging & extend that respect to all Aboriginal & Torres Strait Islander People.

REV	DATE	DESCRIPTION
P1	5Dec.23	prelim basix
tpl A	20Dec23	TPlan Lodge

PROJECT  
**Core + Cluster - CLUSTER**

SCALE 1 : 20  
0 1 2 3 4 5 10cm  
Refer drawings for scale. Original is A3 size. This marker is 10cm at full scale


CLIENT  
**Momentum Collective**  
site to be confirmed  
not for use beyond EOI + QS 2022  
PROJECT NO.  
0197:001  
Dwg Revision  
tpl A

SHEET NAME  
**Cluster - Detail - Typical Section**  
**DD 5-02**  
DRAWING NO.

# TPlan Lodge

north (typical)

REFUGE ROOM: 1 per dwelling  
air condition, internal wrap to framing, double glaze,  
solid core door, fully ply brace walls externally,  
crimsafe to windows.

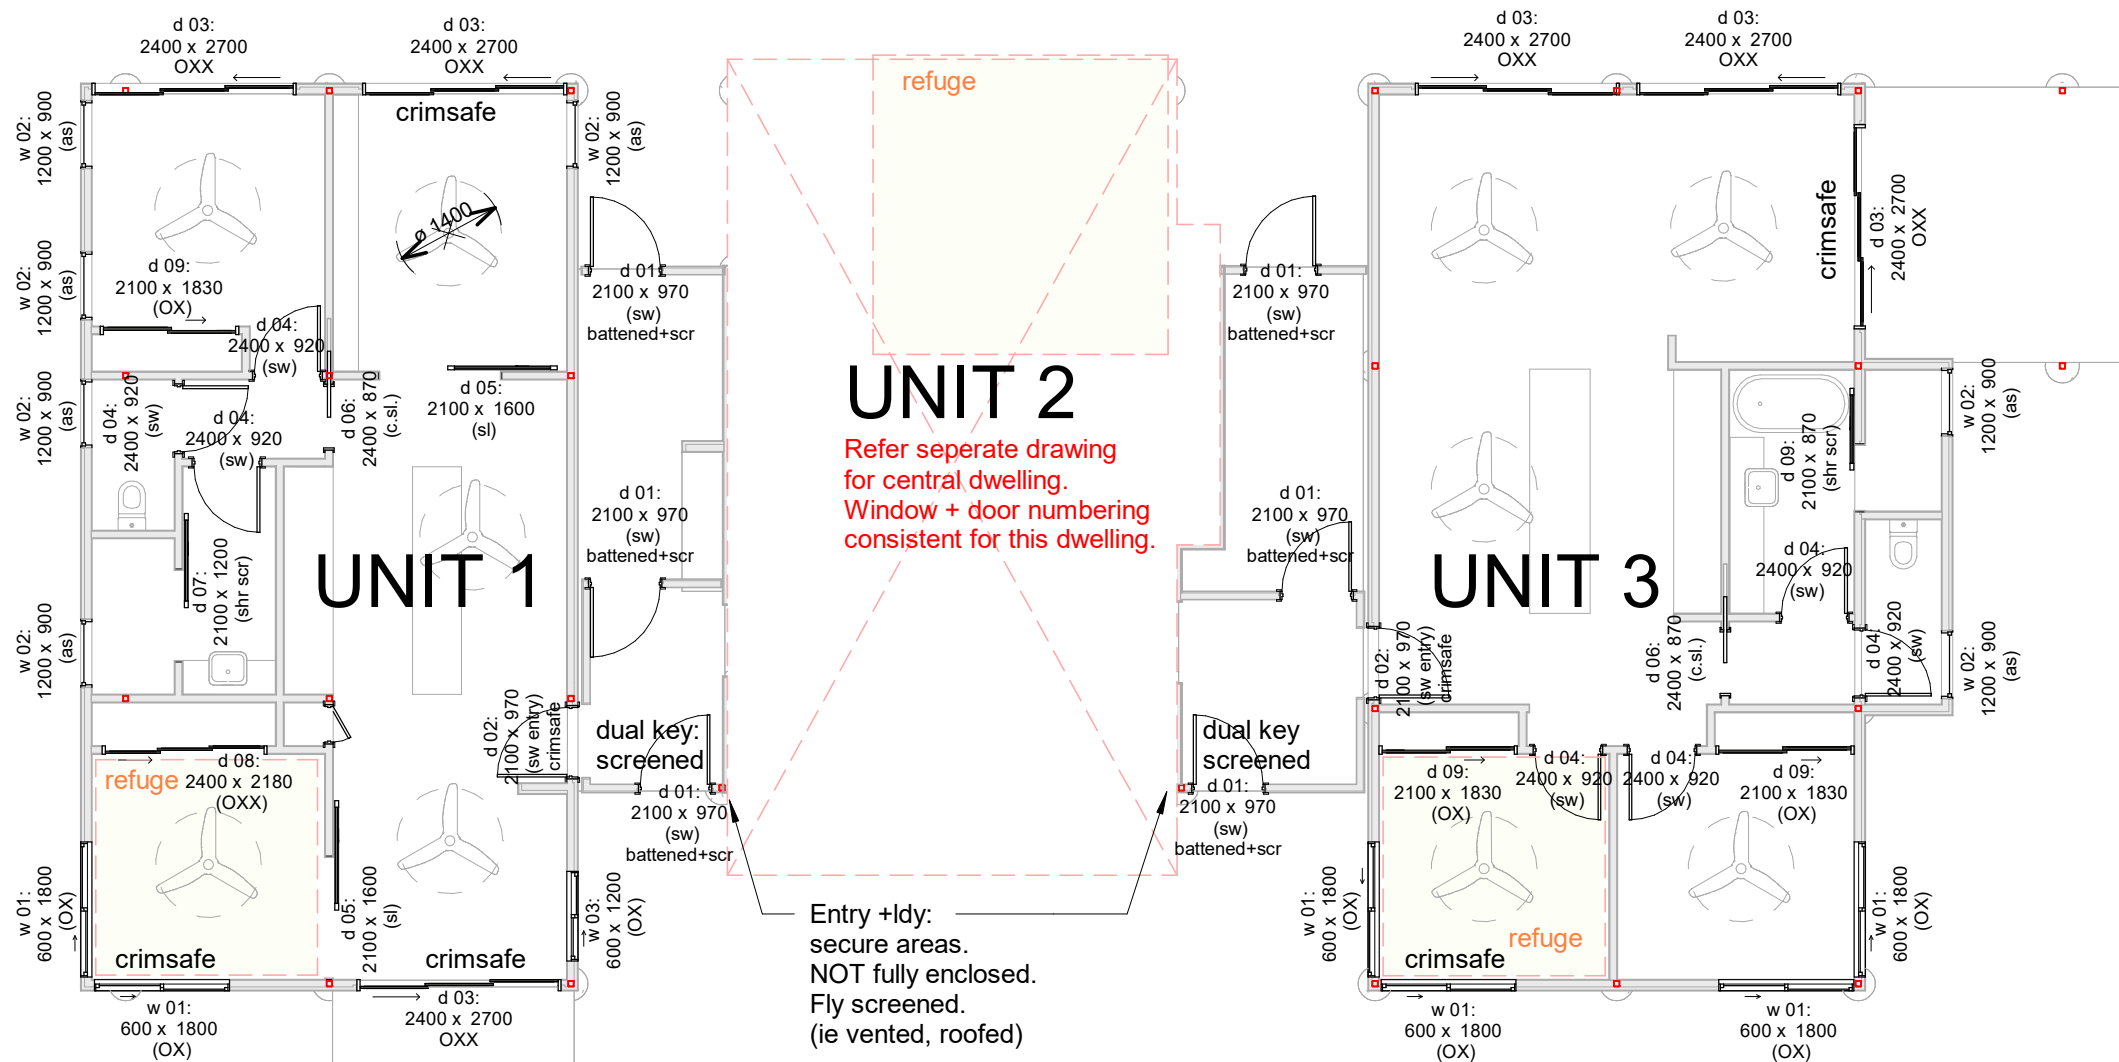

1 D+W - Cluster  
DD 6-01 1:100

DOORS AND WINDOWS ARE LISTED PER TYPE - NOT PER ITEM.  
Will be re-numbered for construction + certification per leaf.

Clear glass unless noted otherwise.  
Frosted to toilet + shower  
Fly screen to all openable glazing. Requirement for metal screens to be confirmed for bushfire hazard areas.  
Crimsafe only to openings nominated.



office@ptma.com.au 0417 704 089  
abn 88 302 886 204  
arch reg: 003401 (QLD) 8496 (NSW)

**COPYRIGHT**  
Copyright in design + drawing is the property of ptma ARCHITECTURE Peter McArdle & Teresa Wuerschling  
ptmaARCHITECTURE acknowledges the traditional custodians & recognise their continuing connection to land, water and community.  
We pay our respect to elders past, present & emerging & extend that respect to all Aboriginal & Torres Strait Islander People.

REV	DATE	DESCRIPTION
P1	5Dec.23	prelim basix
tpl A	20Dec23	TPlan Lodge

PROJECT  
**Core + Cluster - CLUSTER**

SCALE 1:100 Refer drawings for scale. Original is A3 size. This marker is 10cm at full scale



CLIENT  
Momentum Collective


site to be confirmed  
not for use beyond EOI + QS 2022

PROJECT NO.  
0197:001


SHEET NAME  
**D+W Cluster (2beds)**

DD 6-01  
DRAWING NO.

# TPlan lodge

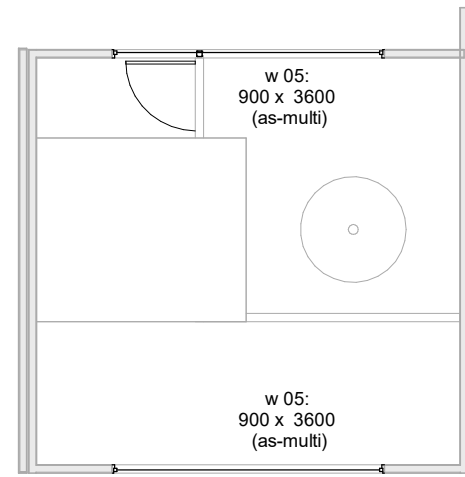

**2** D+W - Cluster Upper  
DD 6-02 1 : 100

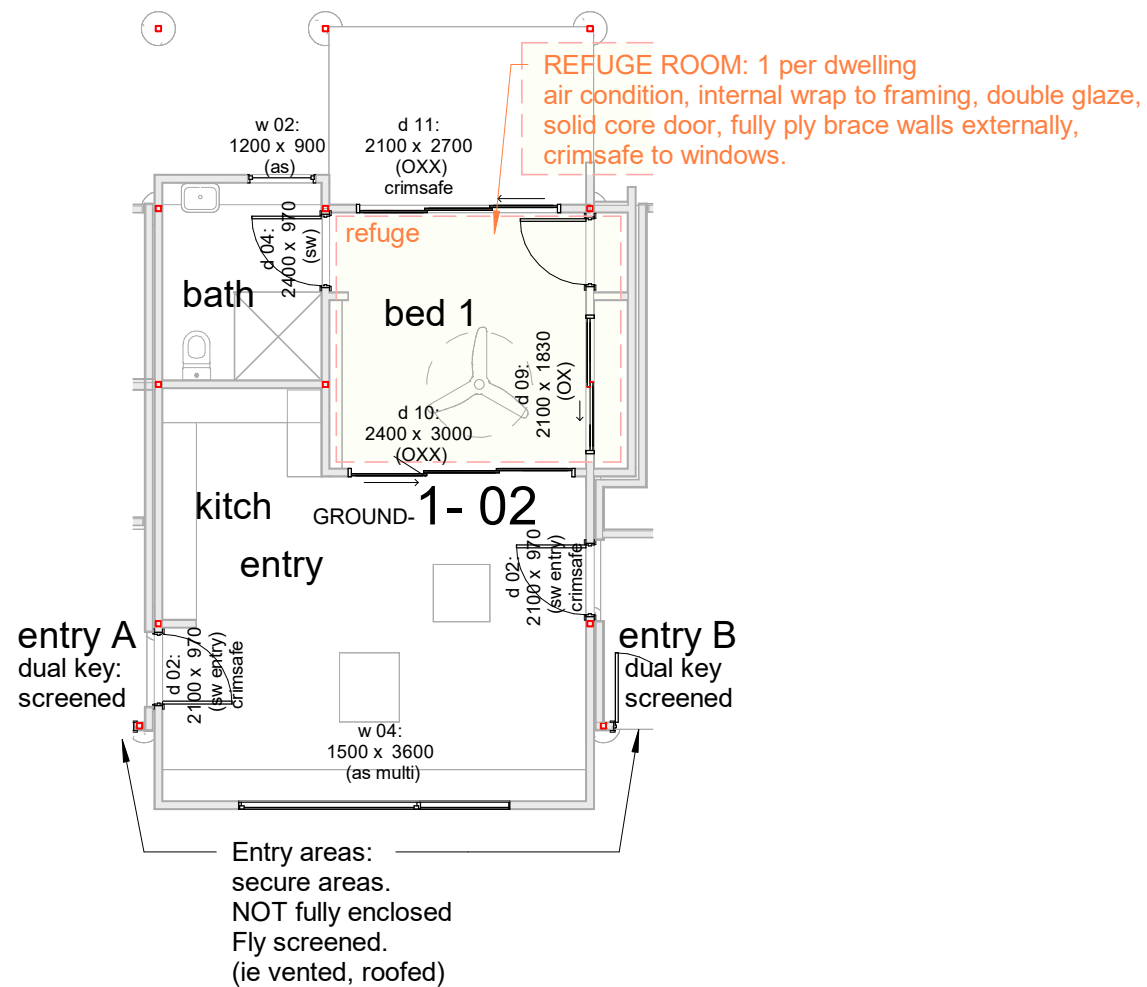

**1** D+W - Cluster  
DD 6-02 1 : 100

DOORS AND WINDOWS ARE LISTED PER TYPE - NOT PER ITEM.  
Will be re-numbered for construction + certification per leaf.

north (typical)

rev no	date	Description
P1	5Dec23	prelim basis
tpl A	20Dec23	TPlan lodge