


tpl A- TPlan Lodge

north (typical)

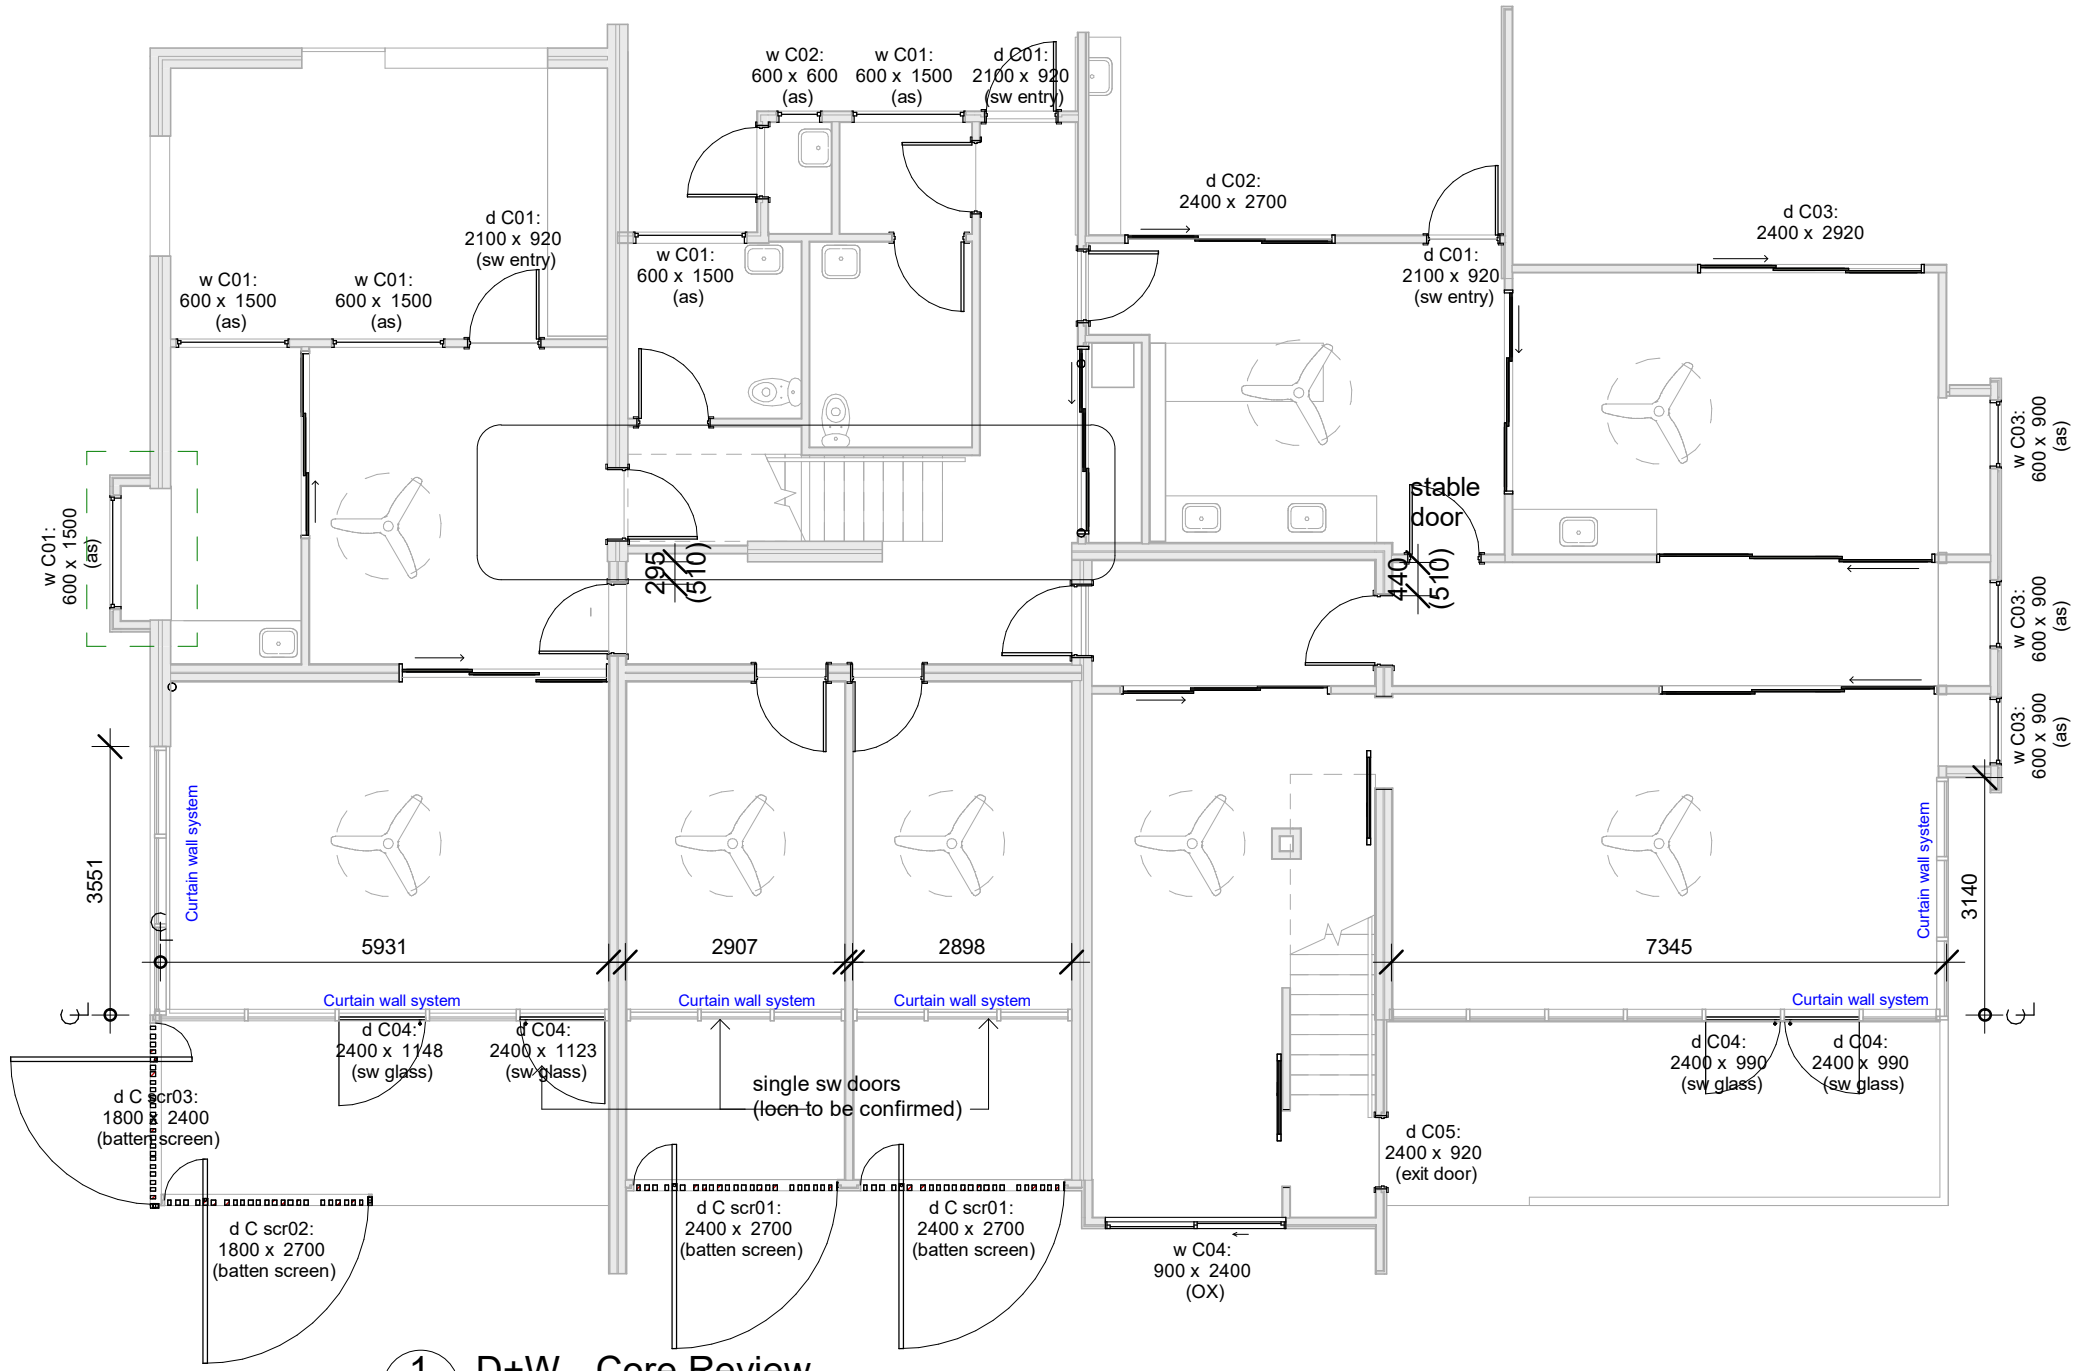

1 D+W - Core Review
core 6-01 1:100



PO Box 930
Burleigh Heads
Q 4220
office@ptma.com.au 0417 704 089
abn 88 302 886 204
arch reg: 003401 (QLD) 8496 (NSW)

COPYRIGHT
Copyright in design + drawing is the property of ptma ARCHITECTURE Peter McArdle & Teresa Wuerschling
ptmaARCHITECTURE acknowledges the traditional custodians of the Yugambah people & recognise their continuing connection to land, water and community. We pay our respect to elders past, present & emerging & extend that respect to all Aboriginal & Torres Strait Islander People.

rev no	date	Description
P1	5 Dec 23	Basix Issue
tpl A	20Dec23	TPlan Lodge


PROJECT
Core + Cluster - 2 STOREY CORE BUILDING
SCALE 1:100
0 1 2 3 4 5
Refer drawings for scale. Original is A3 size. This marker is 10cm at full scale

CLIENT
Momentum Collective
site to be confirmed
not for use beyond EOI + QS 2023
PROJECT NO.
0197:001
Dwg Revision
tpl A

SHEET NAME
D+W Core GROUND
core 6-01
DRAWING NO.

tpl A- TPlan Lodge

north (typical)

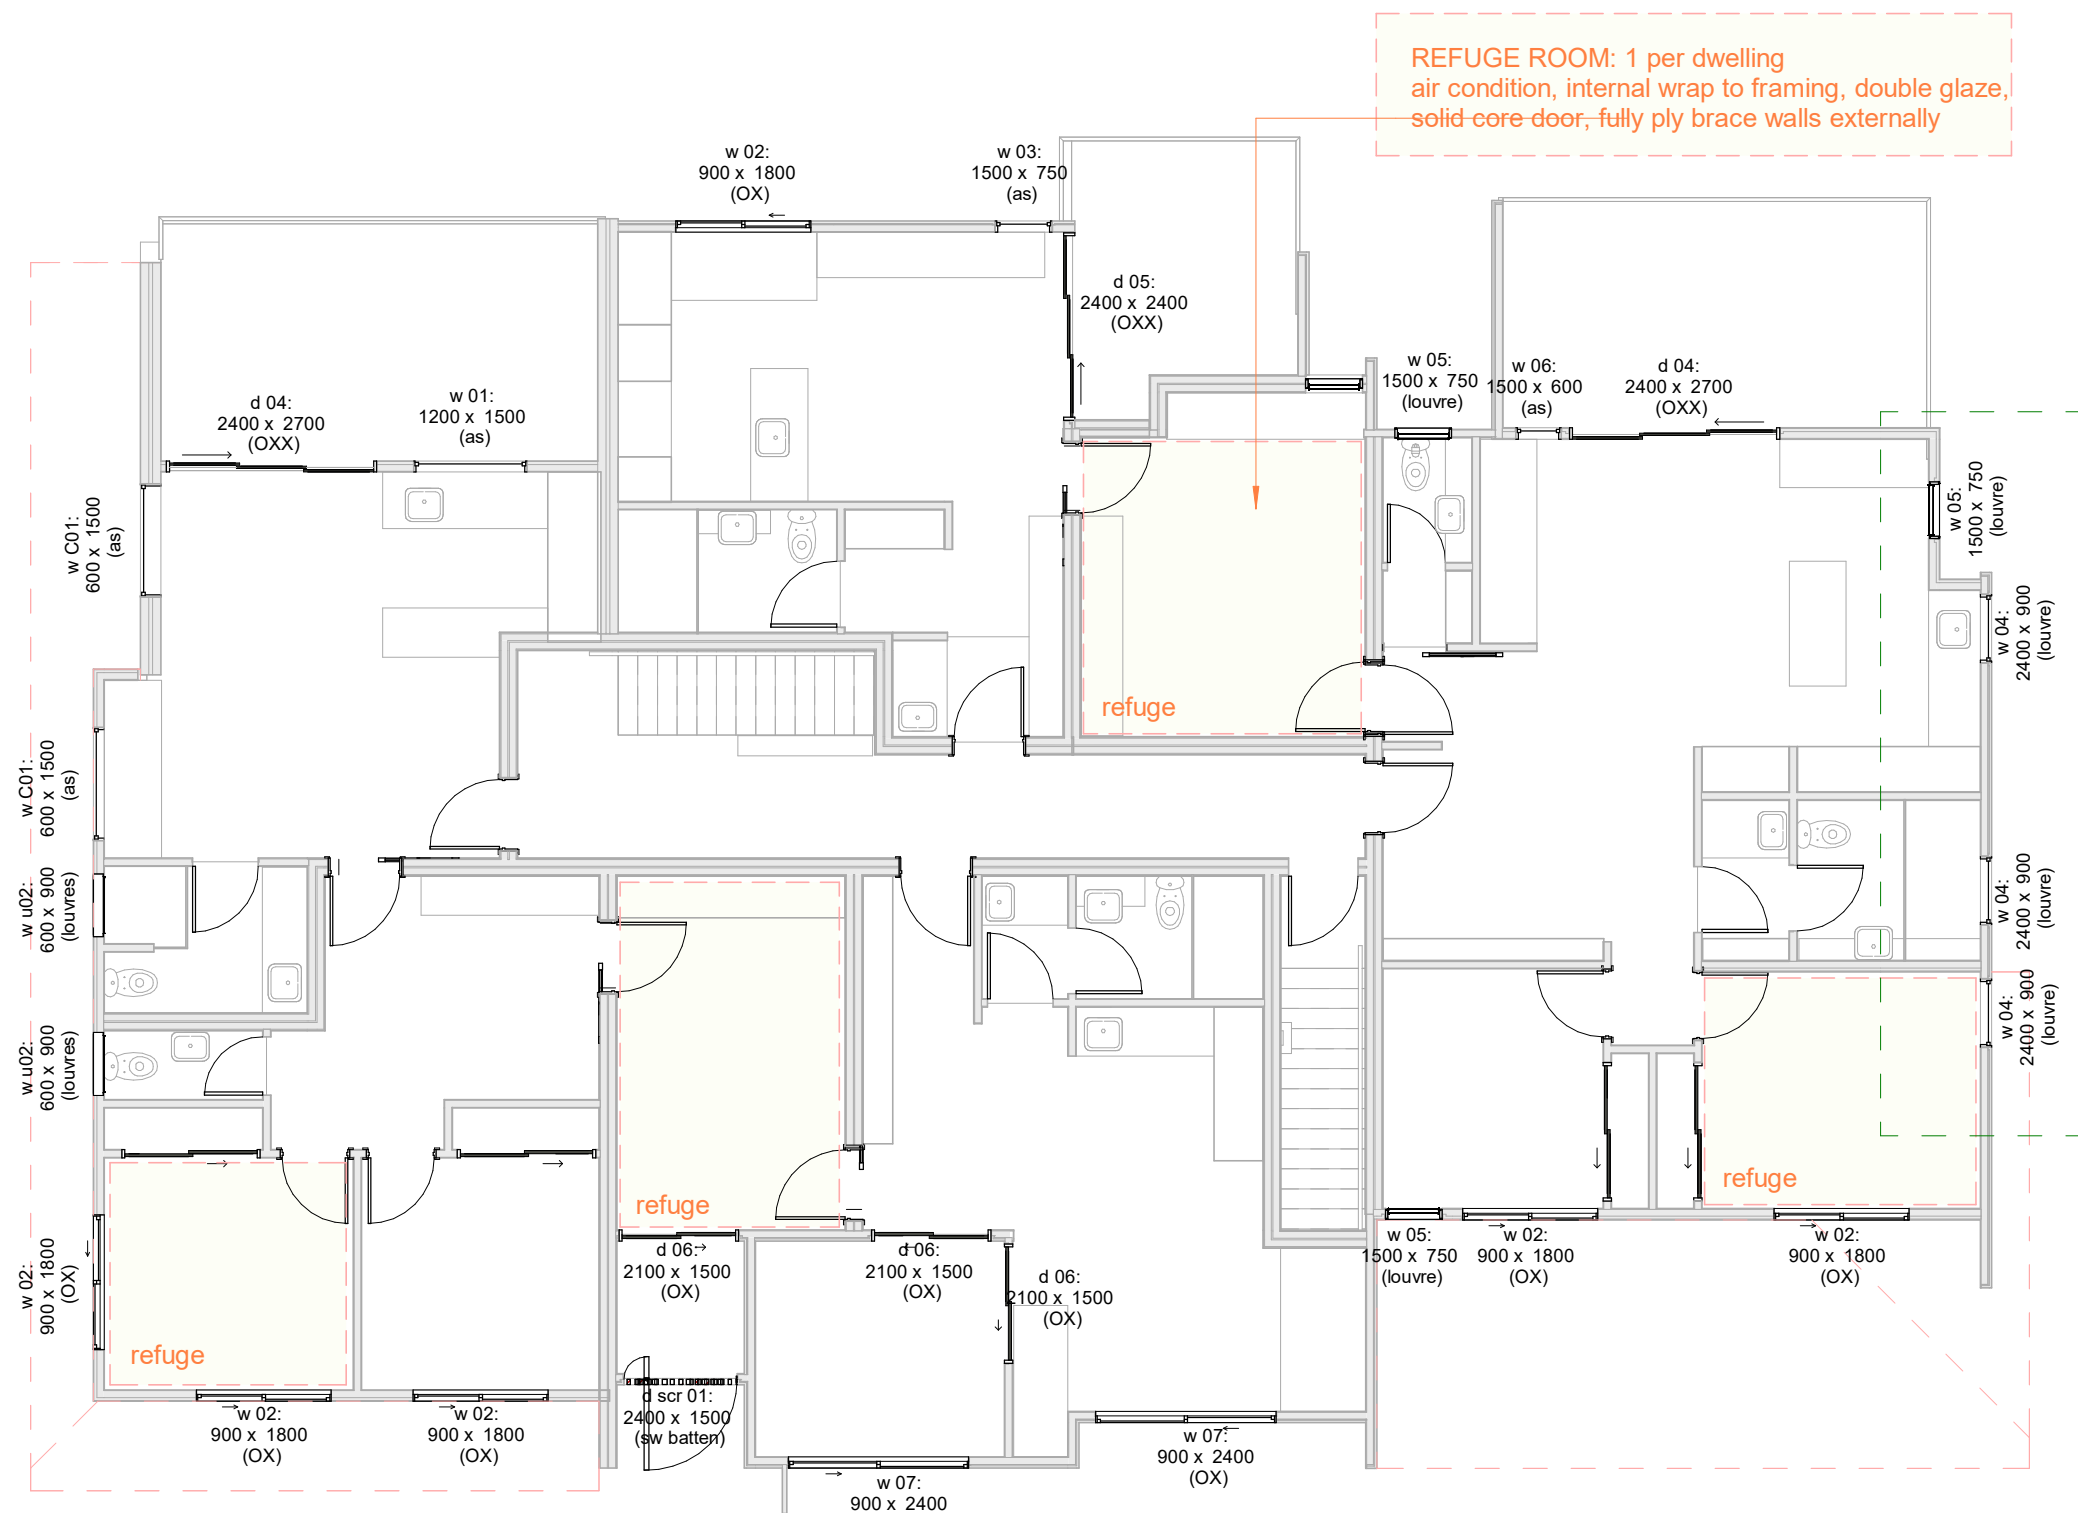

1 D+W upper - Core
core 6-02 1:100

COPYRIGHT

Copyright in design + drawing is the property of ptma ARCHITECTURE Peter McArdle & Teresa Wuerschling
ptmaARCHITECTURE acknowledges the traditional custodians of the Yugambah people & recognise their continuing connection to land, water and community. We pay our respect to elders past, present & emerging & extend that respect to all Aboriginal & Torres Strait Islander People.

REV SCHEDULE printed 21/12/2023 8:22:09 AM

rev no	date	Description
P1	5 Dec 23	Basix Issue
tpl A	20Dec23	TPlan Lodge

PROJECT

Core + Cluster - 2 STOREY
CORE BUILDING

SCALE 1:100

Refer drawings for scale. Original is A3 size. This marker is 10cm at full scale

CLIENT

Momentum Collective
site to be confirmed
not for use beyond EOI + QS 2023

PROJECT NO.
0197:001

Dwg Revision
tpl A

SHEET NAME


D+W Core UPPER

core 6-02
DRAWING NO.

ISSUE

tpl A- TPlan Lodge

north (typical)

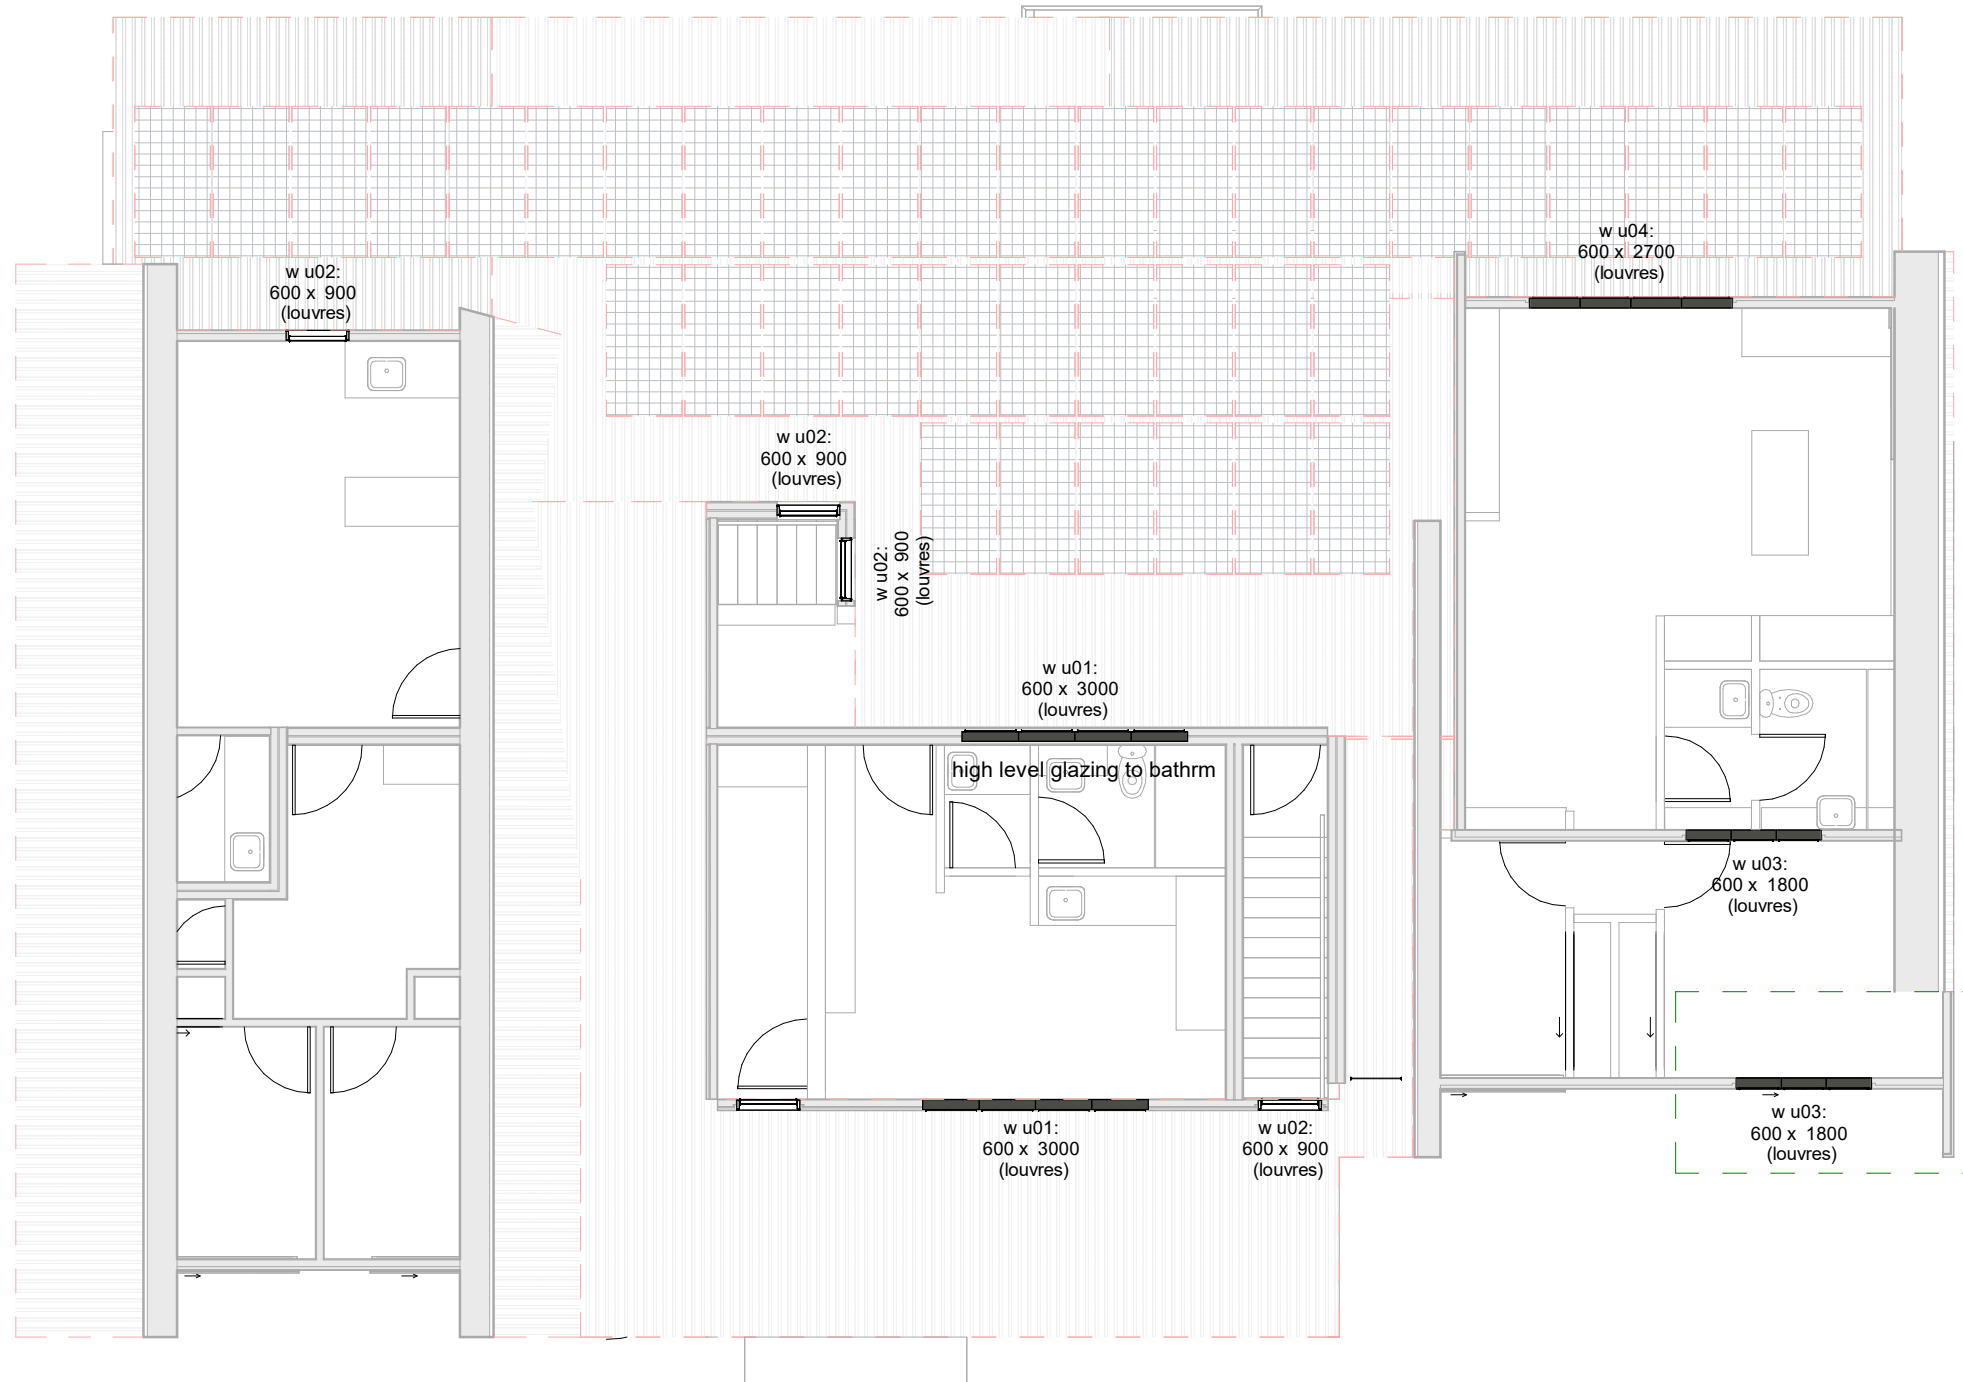

1 D+W upper - Core High Level
core 6-03 1 : 100

COPYRIGHT

Copyright in design + drawing is the property of ptma ARCHITECTURE Peter McArdle & Teresa Wuerschling

ptmaARCHITECTURE acknowledges the traditional custodians of the Yugambeth people & recognise their continuing connection to land, water and community. We pay our respect to elders past, present & emerging & extend that respect to all Aboriginal & Torres Strait Islander People.

REV SCHEDULE printed 21/12/2023 8:22:10 AM

rev no	date	Description
--------	------	-------------

tpl A	20Dec23	TPlan Lodge
-------	---------	-------------

PROJECT

Core + Cluster - 2 STOREY
CORE BUILDING

SCALE 1 : 100
0 1 2 3 4 5

Refer drawings for scale. Original is A3 size. This marker is 10cm at full scale

CLIENT

Momentum Collective
site to be confirmed
not for use beyond EOI + QS 2023

PROJECT NO.
0197:001

Dwg Revision
tpl A

SHEET NAME

D+W Core UPPER
High Level

core 6-03
DRAWING NO.

ISSUE