
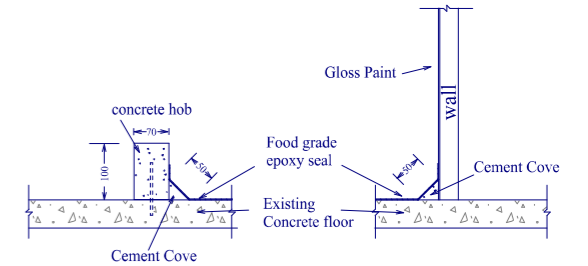


SECTION A-A

BREWERY EQUIPMENT POSITIONING PLAN

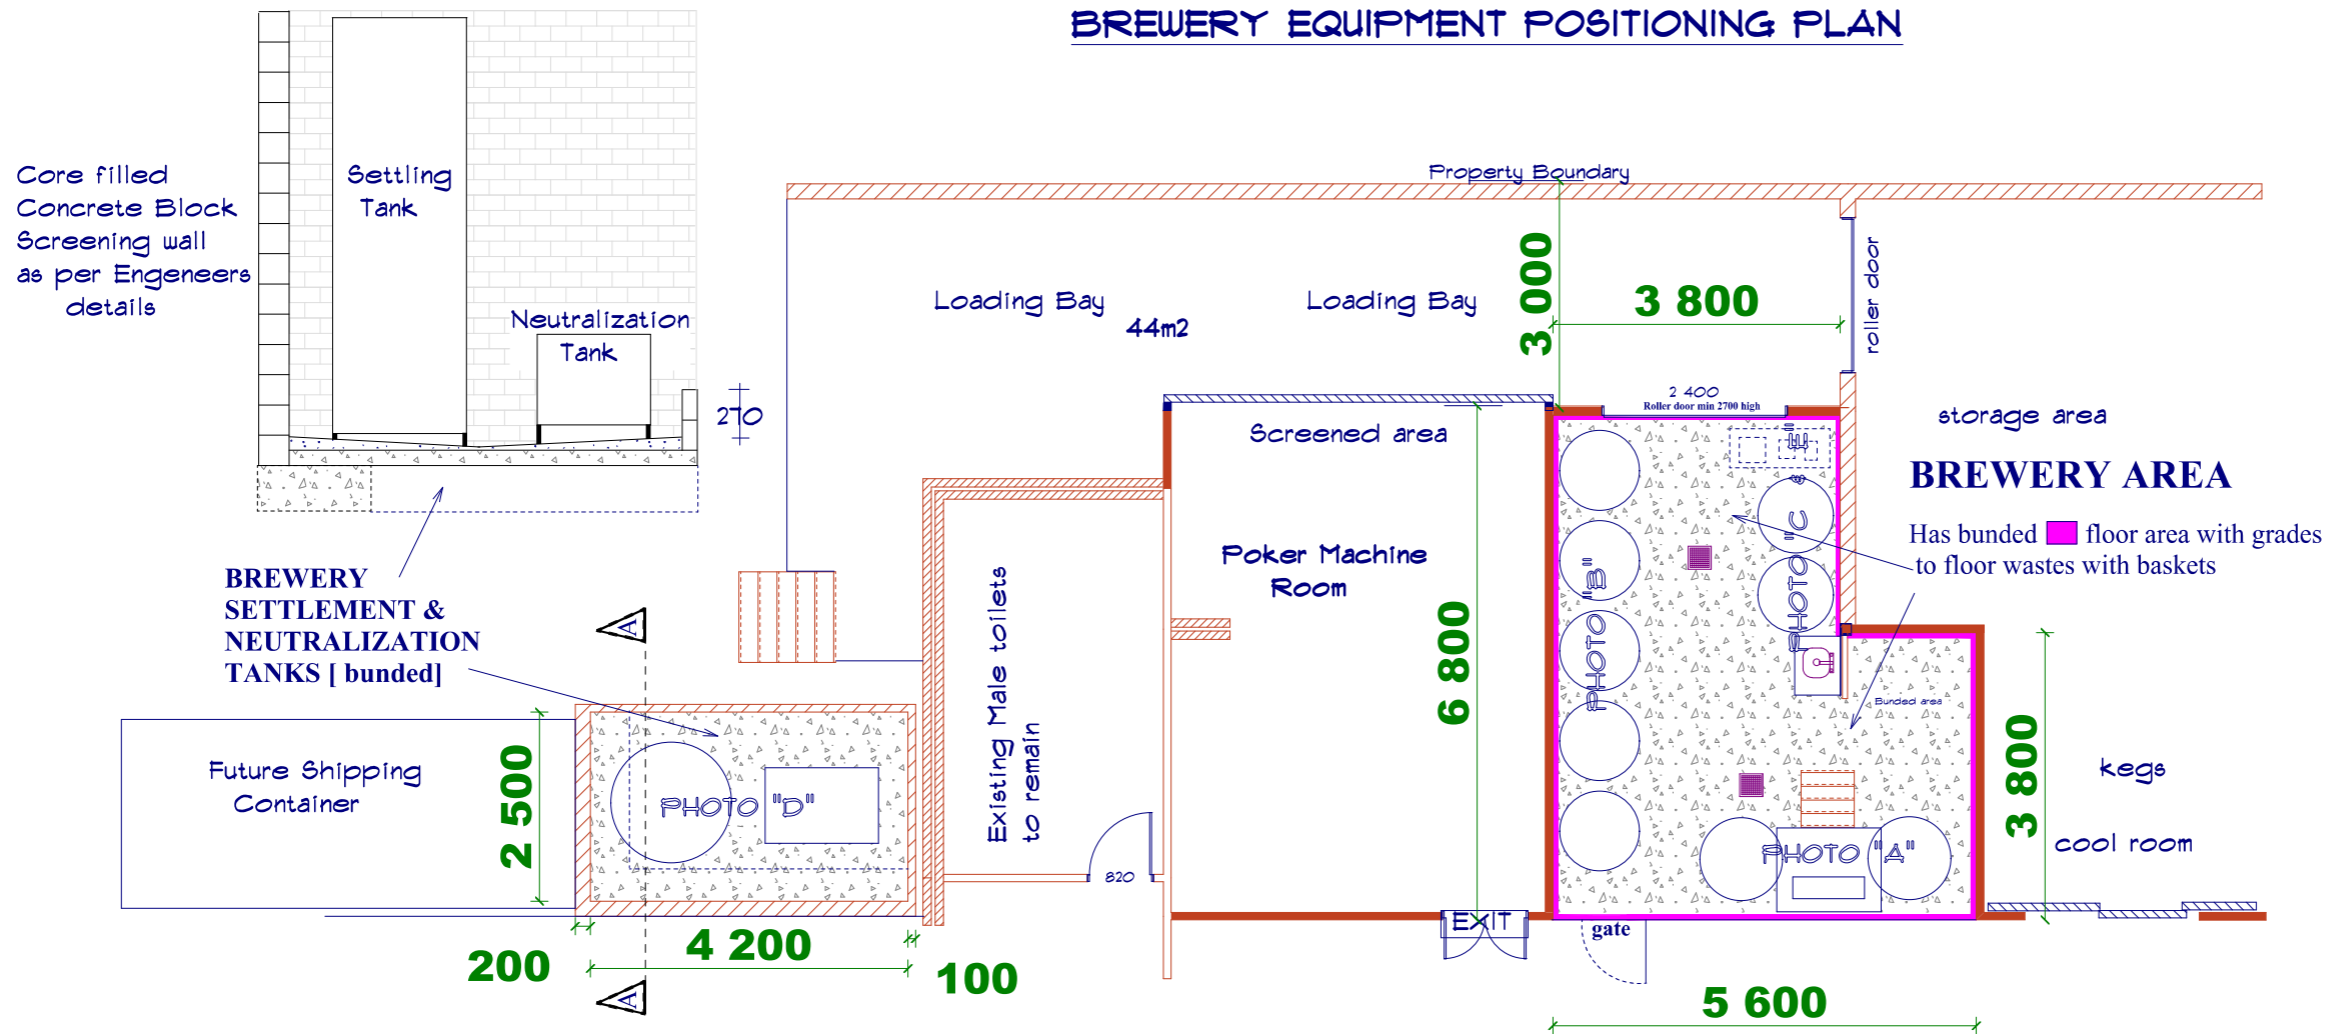

Bunding Details

Please read this plan in conjunction with Documents 10 & 13-21 which shows Photos and details of the exuipment and the layout plan Document 11 for set out measurments

Project No: 1396	Client: Daniel Simpson Rod N Reel Hotel	Project Address: 99-103 River Street Woodburn NSW 2472	Drawing ID: Equipment Positioning and bunding detail Plan	Date: April 2024	Dwg No: Extra Drawing 12/04/2024	Hayes Building Consultancy Office: 2 Seamist Lane Evans Head Phone: 0415620220 E-Mail : hayesbuilding@hotmail.com	SOFTPLAN ARCHITECTURAL DESIGN SOFTWARE Drawn by: Robert Hayes
----------------------------	--	---	--	-------------------------------	---	---	--