


Rev	Description	Checked	Approved	Date
Author	S. Verhellen			
Designer	Design Check			




GHD
 230 Harbour Drive Coffs Harbour
 NSW 2450 Australia
 T 61 2 6650 5600 F 61 2 6650 5601
 E cfsmail@ghd.com W www.ghd.com

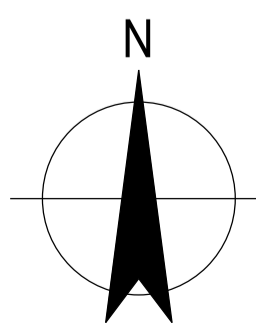


Client **R & S CONTRACTING Pty Ltd**
 Project **BENTLEY QUARRY**
 Status

Drawing Title **PROPOSED QUARRY PLAN**
 Drawing No. **22-12547851-001**
 Rev


Size **A1**

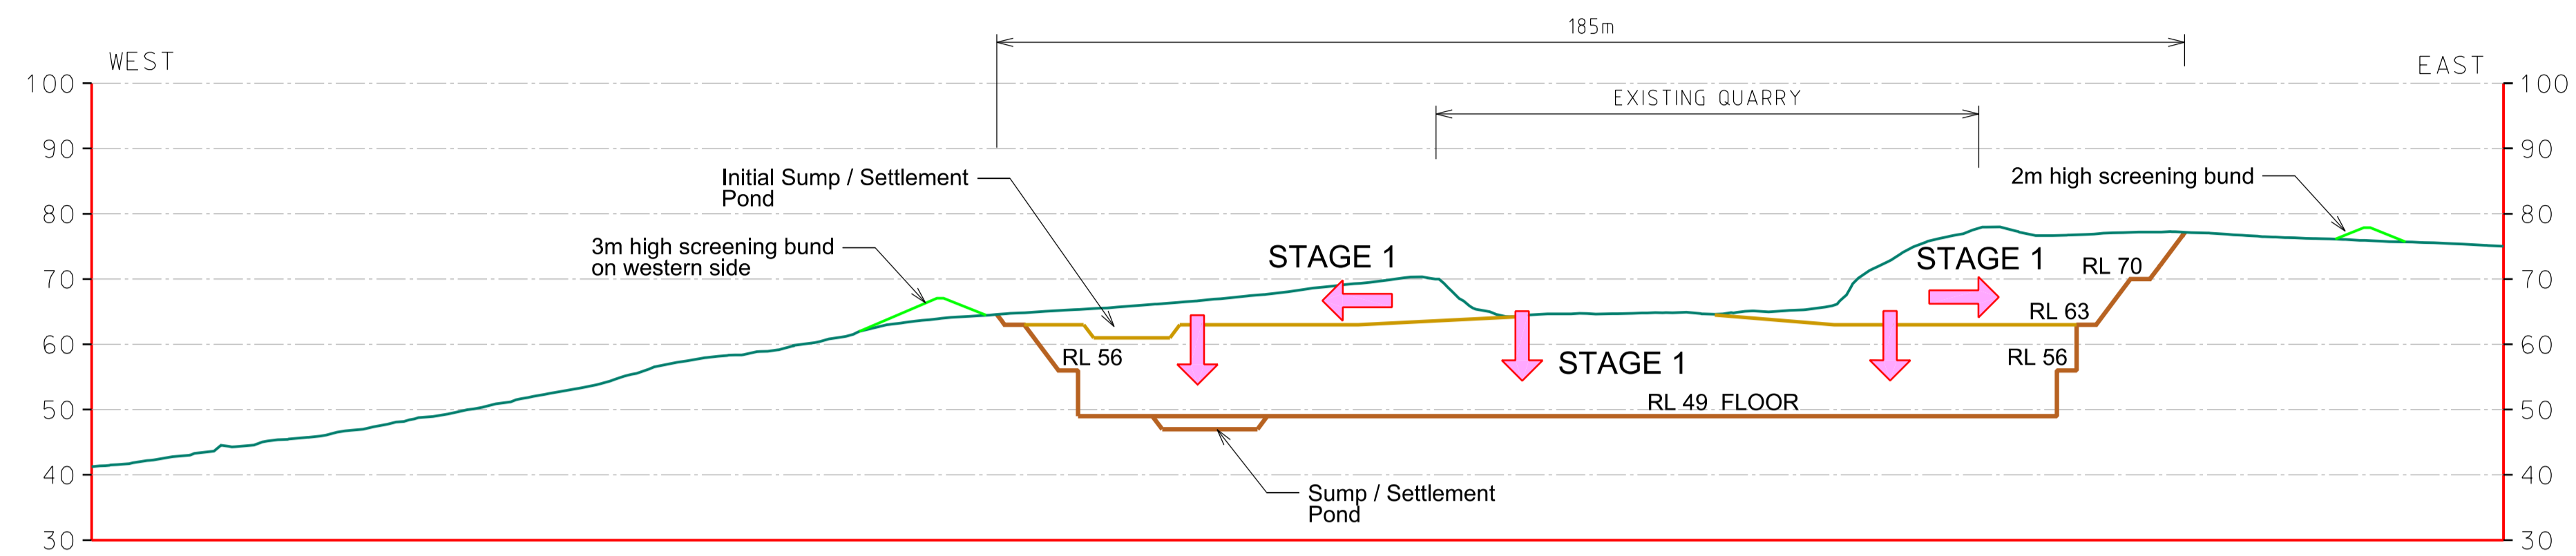

SECTION A - A

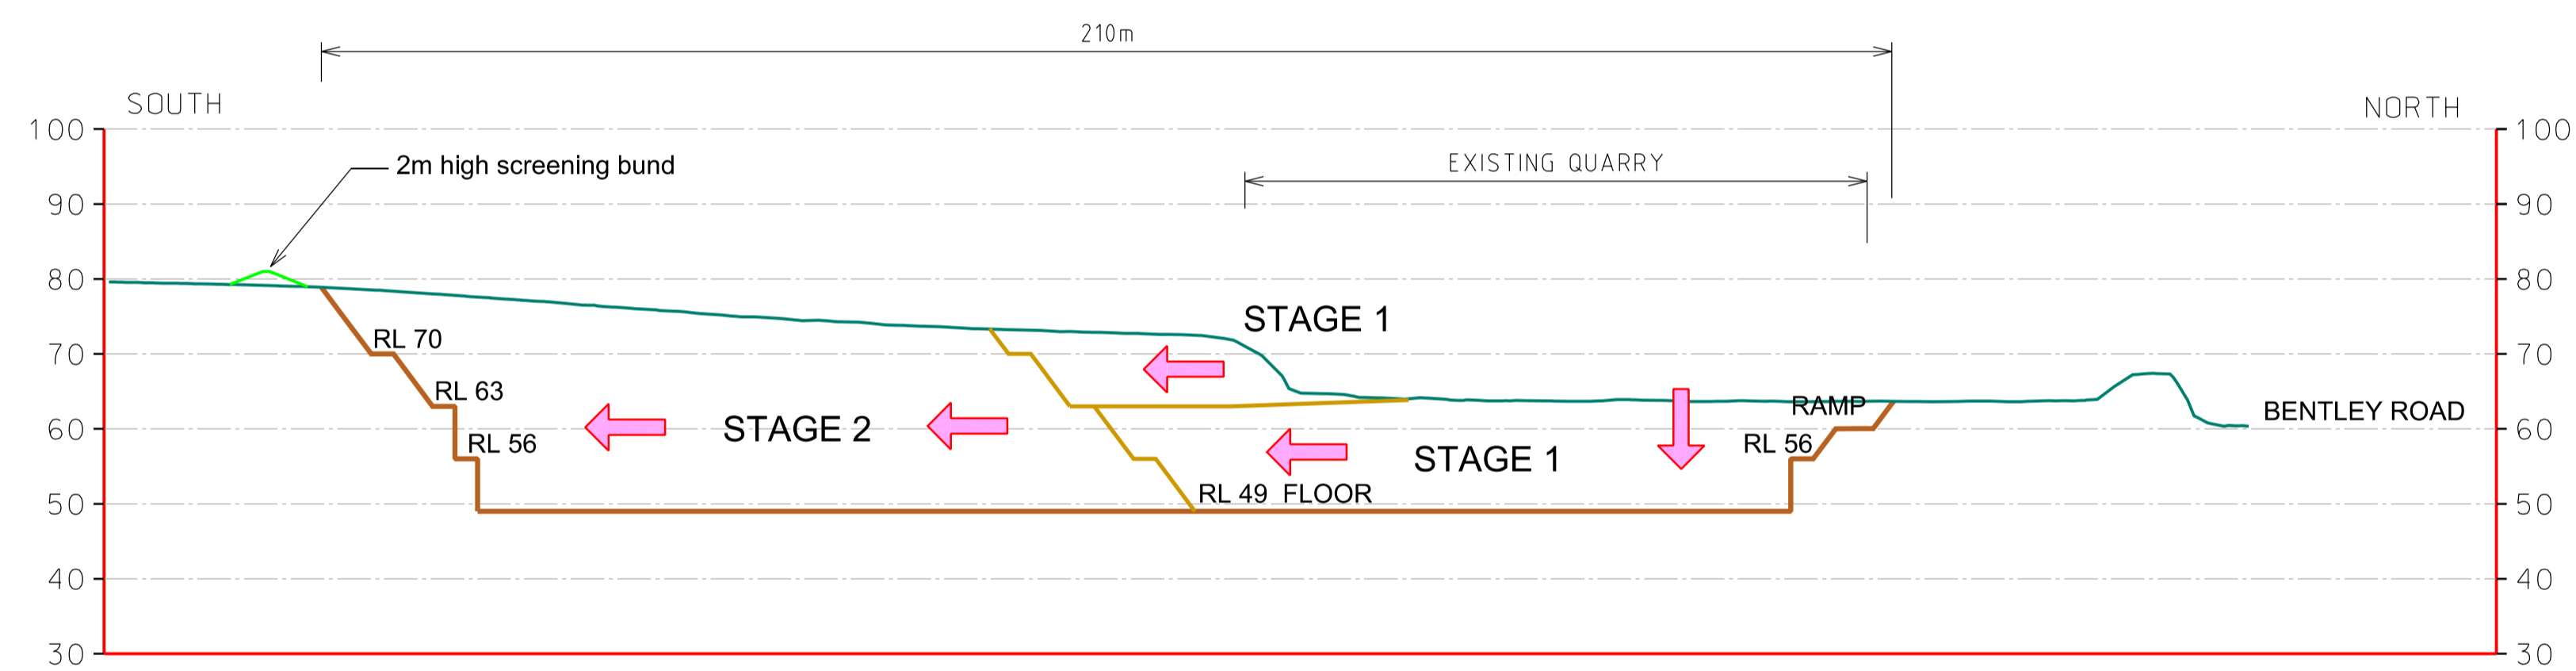

SECTION B - B

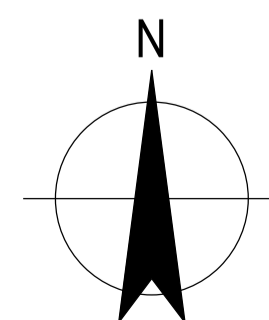

GHD
 230 Harbour Drive Coffs Harbour
 NSW 2450 Australia
 T 61 2 6650 5600 F 61 2 6650 5601
 E cfsmail@ghd.com W www.ghd.com



Project No.

Client **R & S CONTRACTING Pty Ltd**
 Project **BENTLEY QUARRY**

Drawing Title **PROPOSED QUARRY SECTIONS**

Rev	Description	Checked	Approved	Date
Author	S. Verhellen	Drafting Check		
Designer		Design Check		

Plot Date: - Plotted by: -

File Name: C:\loy\Minedata\StefanV\GHD A1 Landscape Sheet.dgn

Conditions of Use. This document may only be used by GHD's client (and any other person who GHD has agreed can use this document) for the purpose for which it was prepared and must not be used by any other person or for any other purpose.

Status

Status Code

Drawing No. **22-12547851-002**

Size **A1**

Rev