


z:\gc\19gct\19gct0119 - iron gates development\3 - plans\itm\19 07 05 - chr(s)\linemarking\19gct0119 - copy.dwg

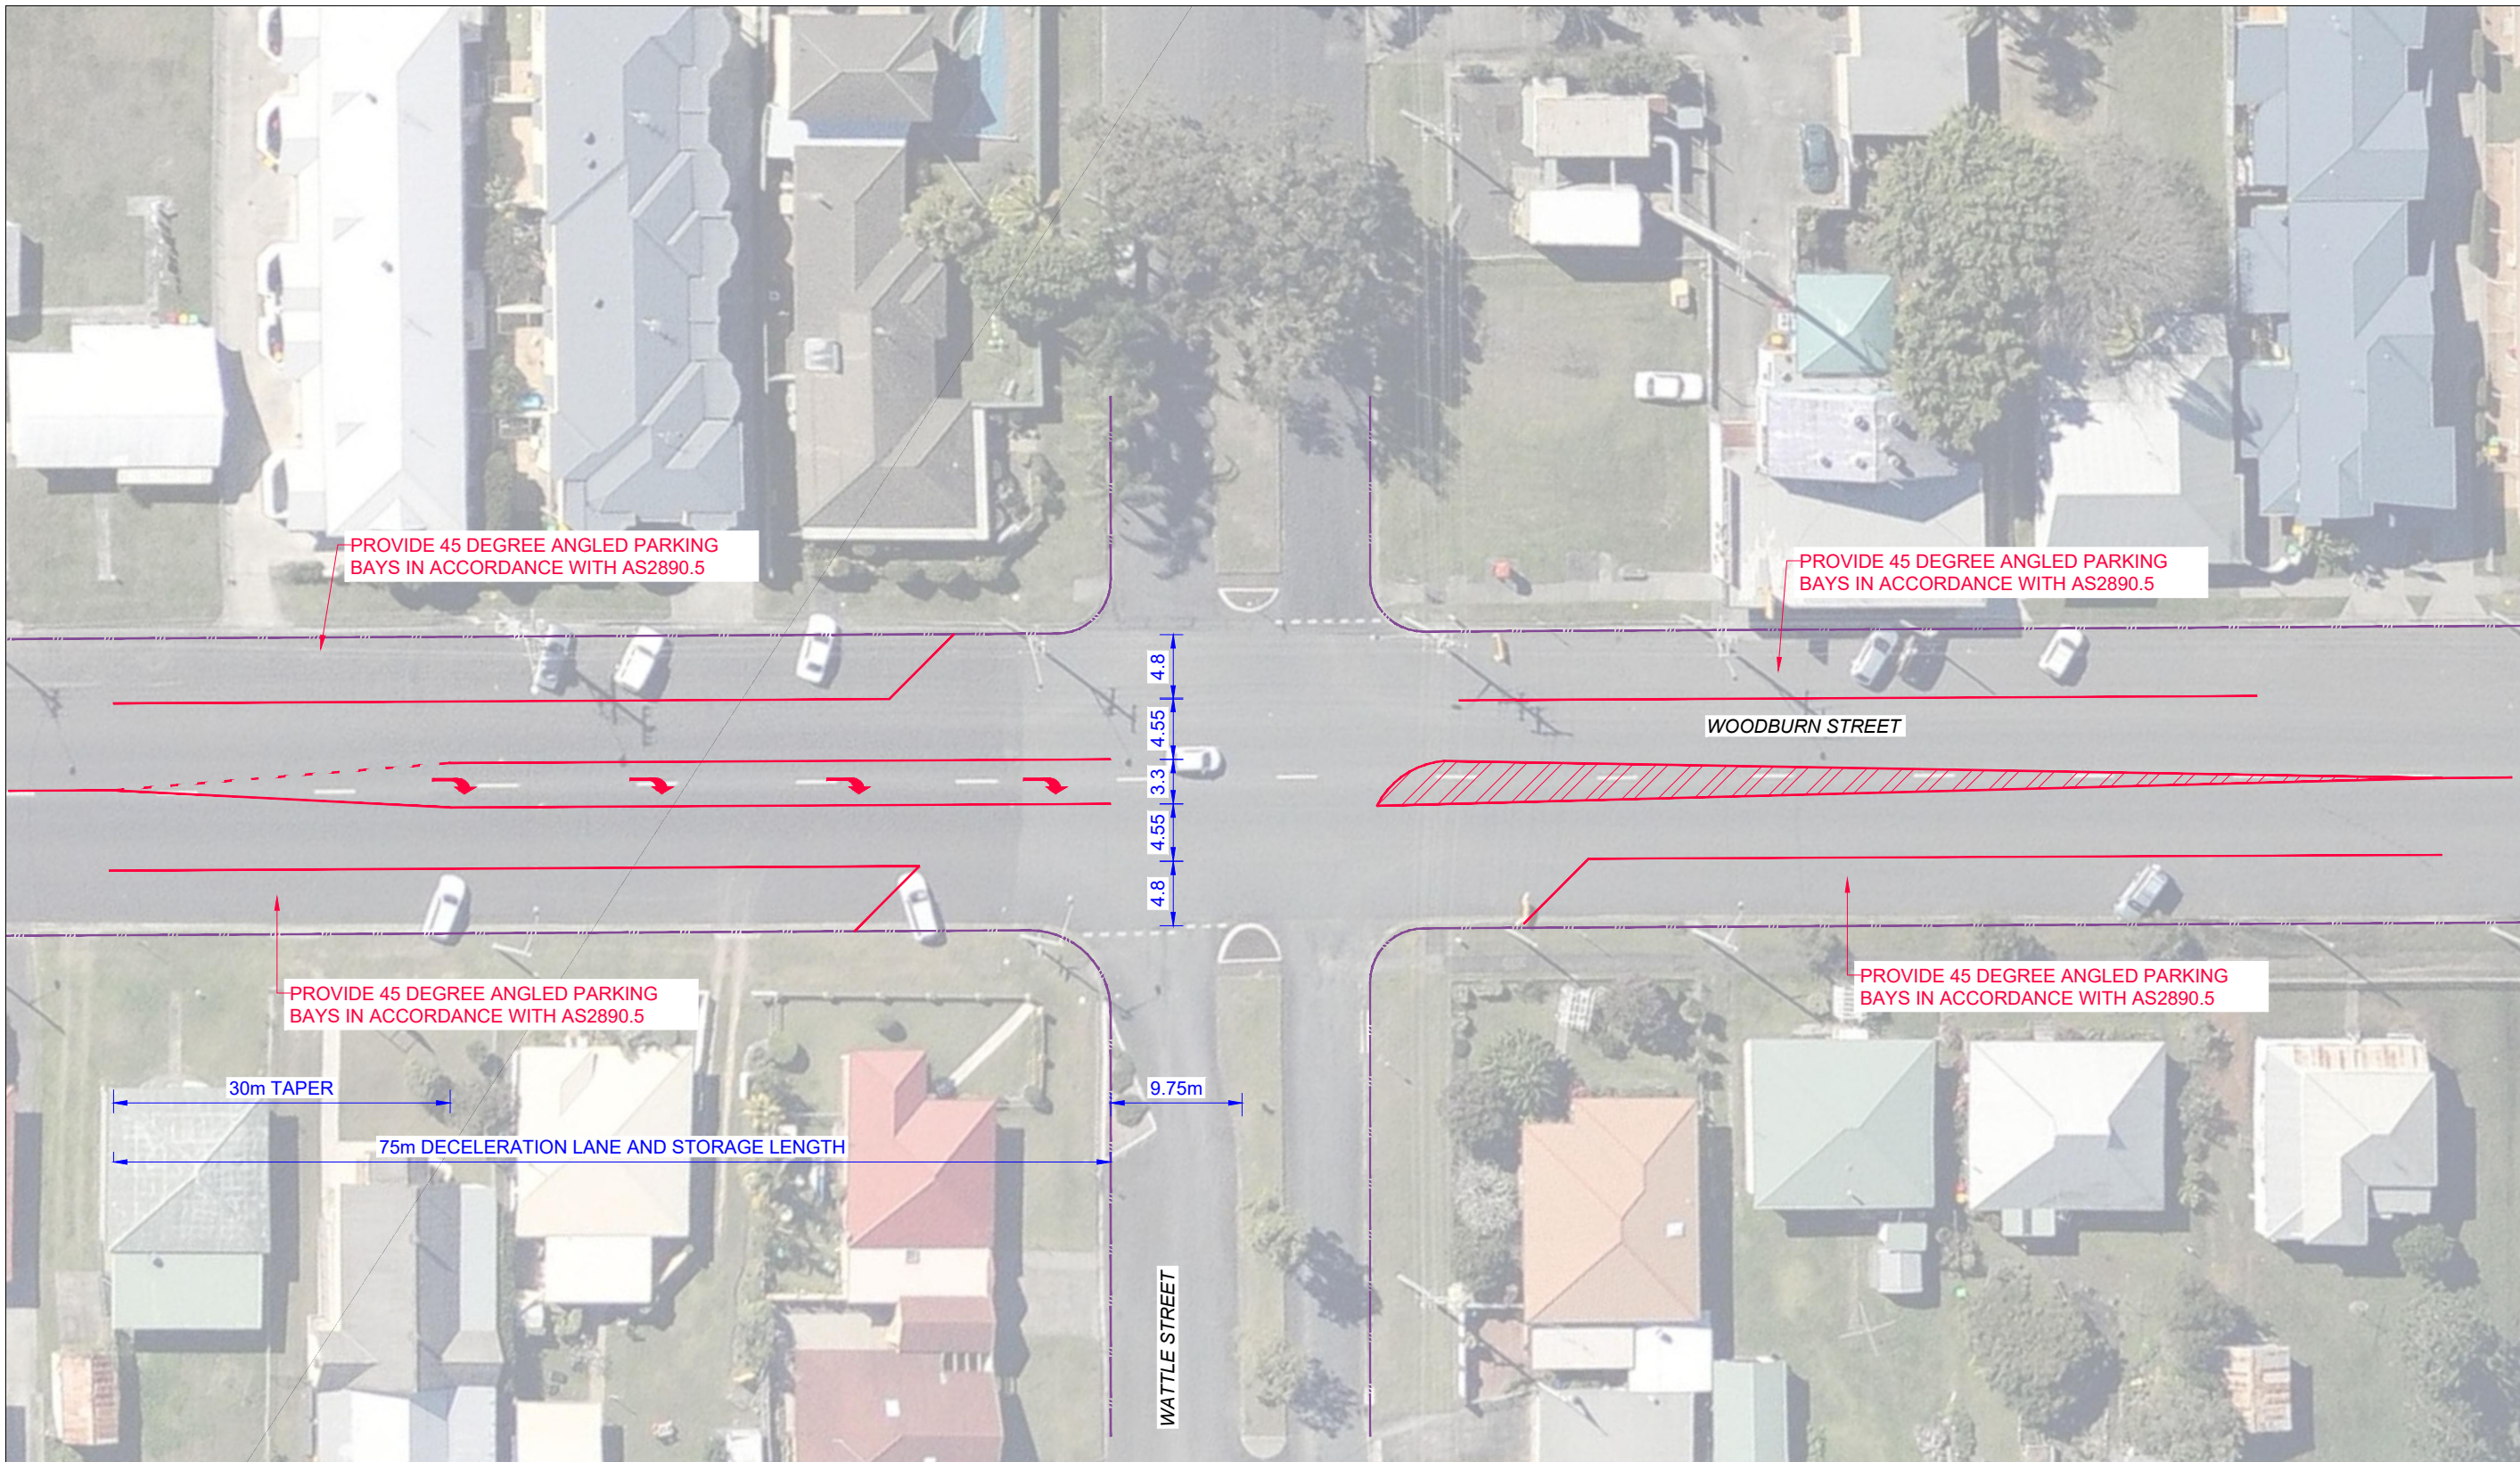

PROVIDE 45 DEGREE ANGLED PARKING BAYS IN ACCORDANCE WITH AS2890.5

PROVIDE 45 DEGREE ANGLED PARKING BAYS IN ACCORDANCE WITH AS2890.5

PROVIDE 45 DEGREE ANGLED PARKING BAYS IN ACCORDANCE WITH AS2890.5

PROVIDE 45 DEGREE ANGLED PARKING BAYS IN ACCORDANCE WITH AS2890.5

30m TAPER

75m DECELERATION LANE AND STORAGE LENGTH

9.75m


4.8
4.55
3.3
4.55
4.8

WOODBURN STREET

WATTLE STREET

PRELIMINARY
ISSUED FOR COMMENT ONLY

REV.	DATE	AMENDMENT DESCRIPTION	DRAWN	CHECKED	APPROVED
A	12-04-24	REISSUE	HY	MH	RJ
A	05-07-19	ORIGINAL ISSUE	LD	BB	BB

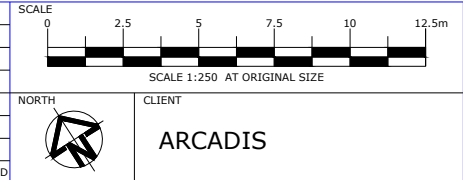

TTM CONSULTING PTY LTD
 ABN 65 010 868 621
 41A Quay Street, Sanctuary Cove, QLD, 4212
 P.O. BOX 930, Sanctuary Cove, QLD, 4212
 T: (07) 5514 8000 F: (07) 5514 8144
 E: ttmgc@ttmgroup.com.au W: www.ttmgroup.com.au

PROJECT	IRON GATES DEVELOPMENT
DRAWING TITLE	FUNCTIONAL LAYOUT WOODBURN STREET & WATTLE STREET

PROJECT NUMBER	24GCT0055	ORIGINAL SIZE	A3
DRAWING NUMBER	24GCT0055-01	REVISION	A
DATE	12 Apr 2024	SHEET	1 OF 1