


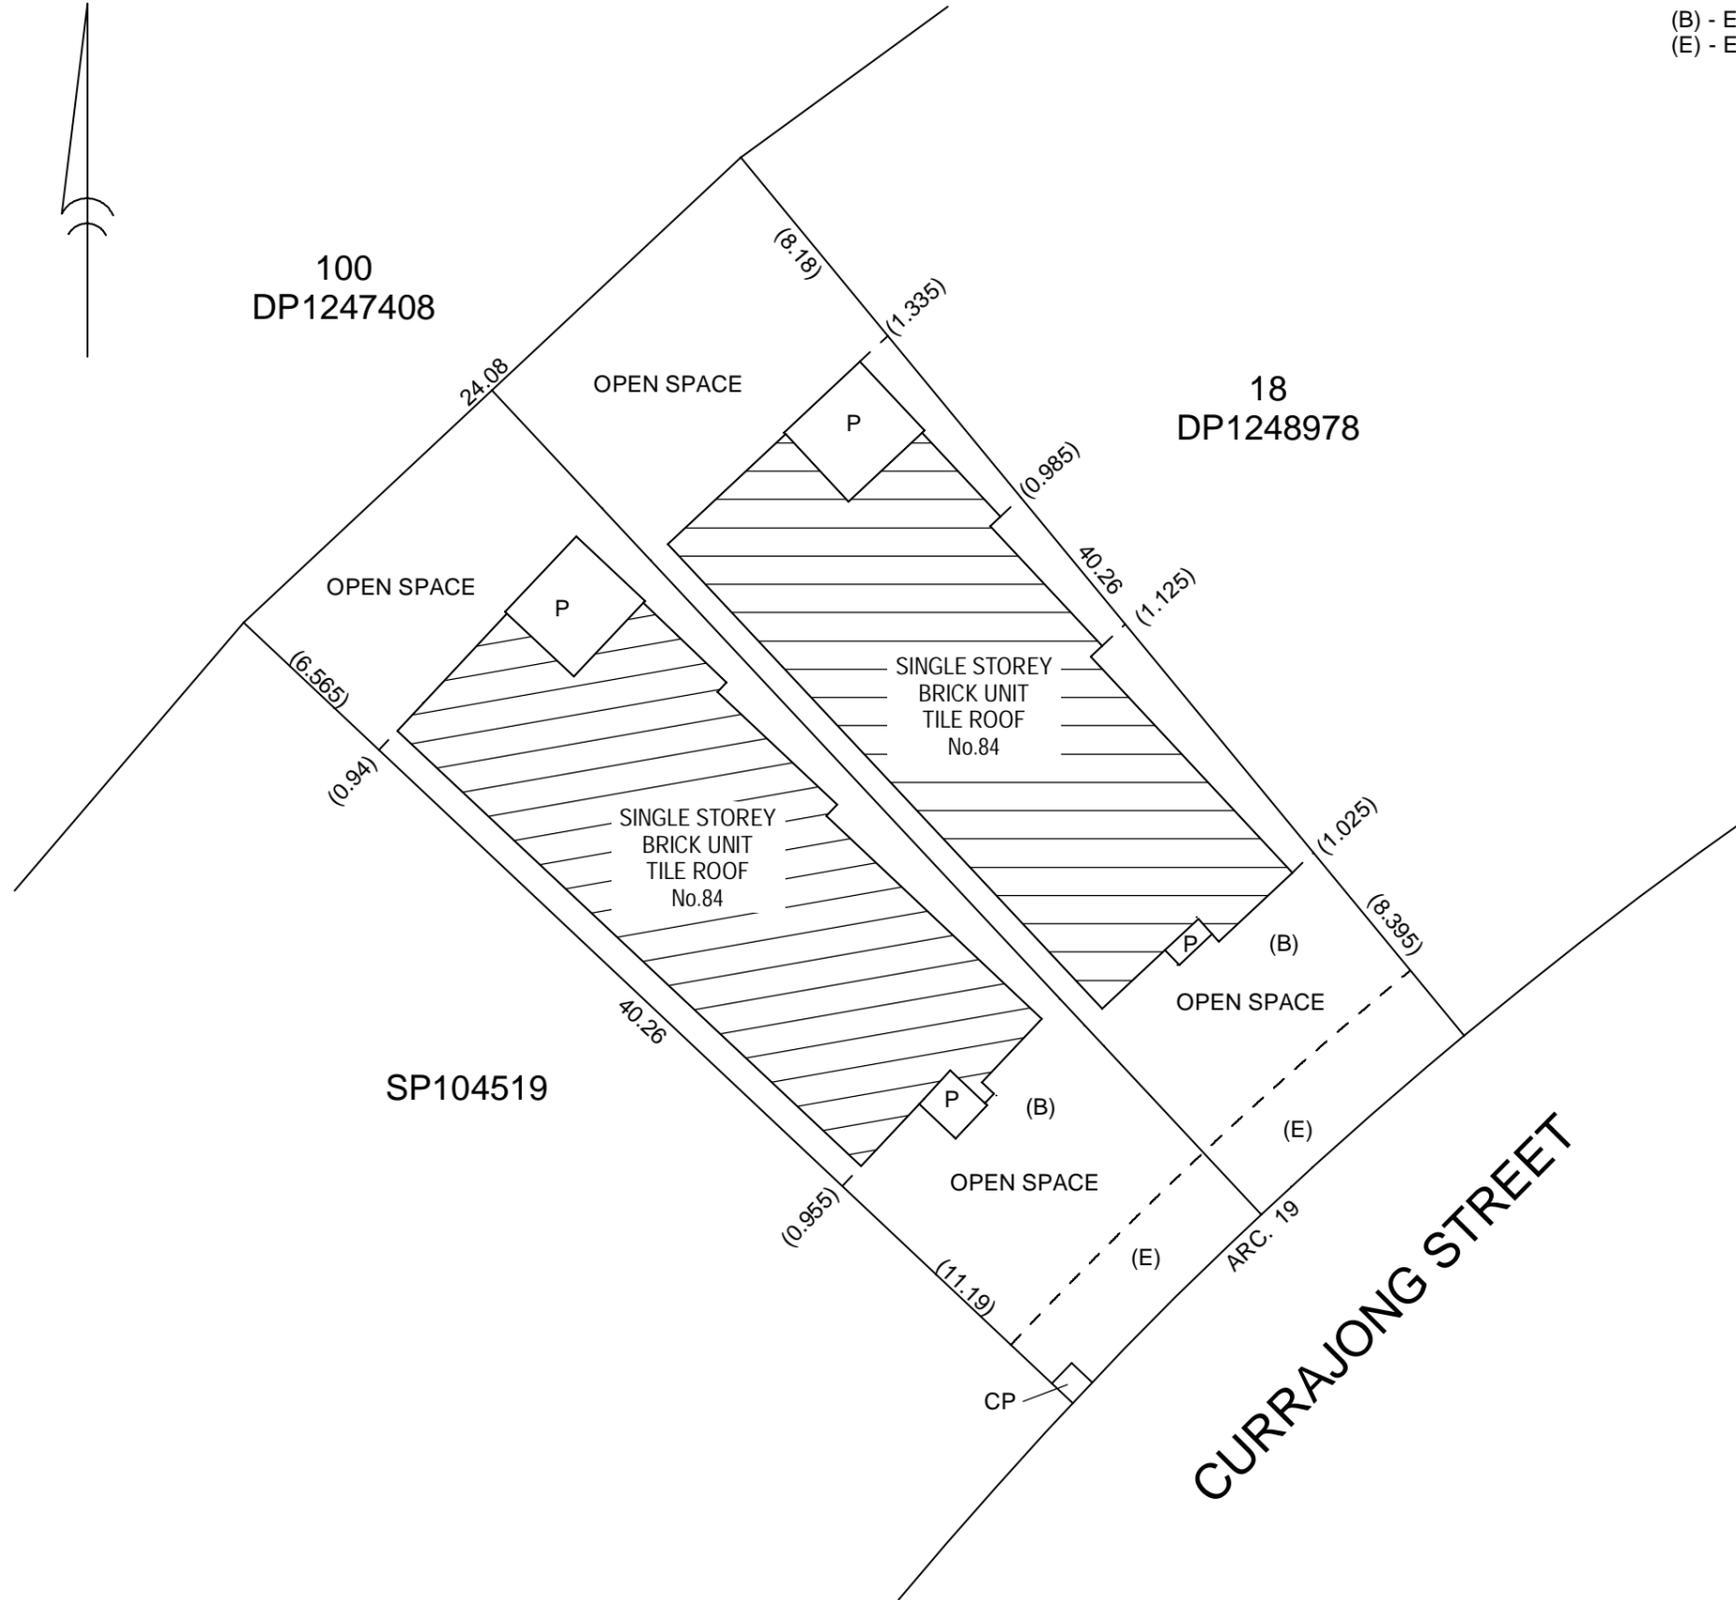

(B) - EASEMENT FOR AERODROME EMISSIONS (WHOLE OF LOT) (DP1248978)  
(E) - EASEMENT TO DRAIN SEWAGE 3 WIDE AND VARIABLE WIDTH (DP1248978)

P DENOTES PATIO  
CP DENOTES COMMON PROPERTY

DISTANCES ARE ON THE PROLONGATION OF THE OUTER  
FACES OF EXTERNAL WALLS UNLESS SHOWN OTHERWISE



LOCATION PLAN

SURVEYOR  
 Name: ANTHONY JOHN DENNY  
 Date: 20/11/2023  
 Reference: 230465

PLAN OF SUBDIVISION OF  
LOT 19 IN DP1248978

L.G.A.: RICHMOND VALLEY  
 Locality: EVANS HEAD  
 Reduction Ratio: 1:250  
 Lengths in metres

REGISTERED

SP

