


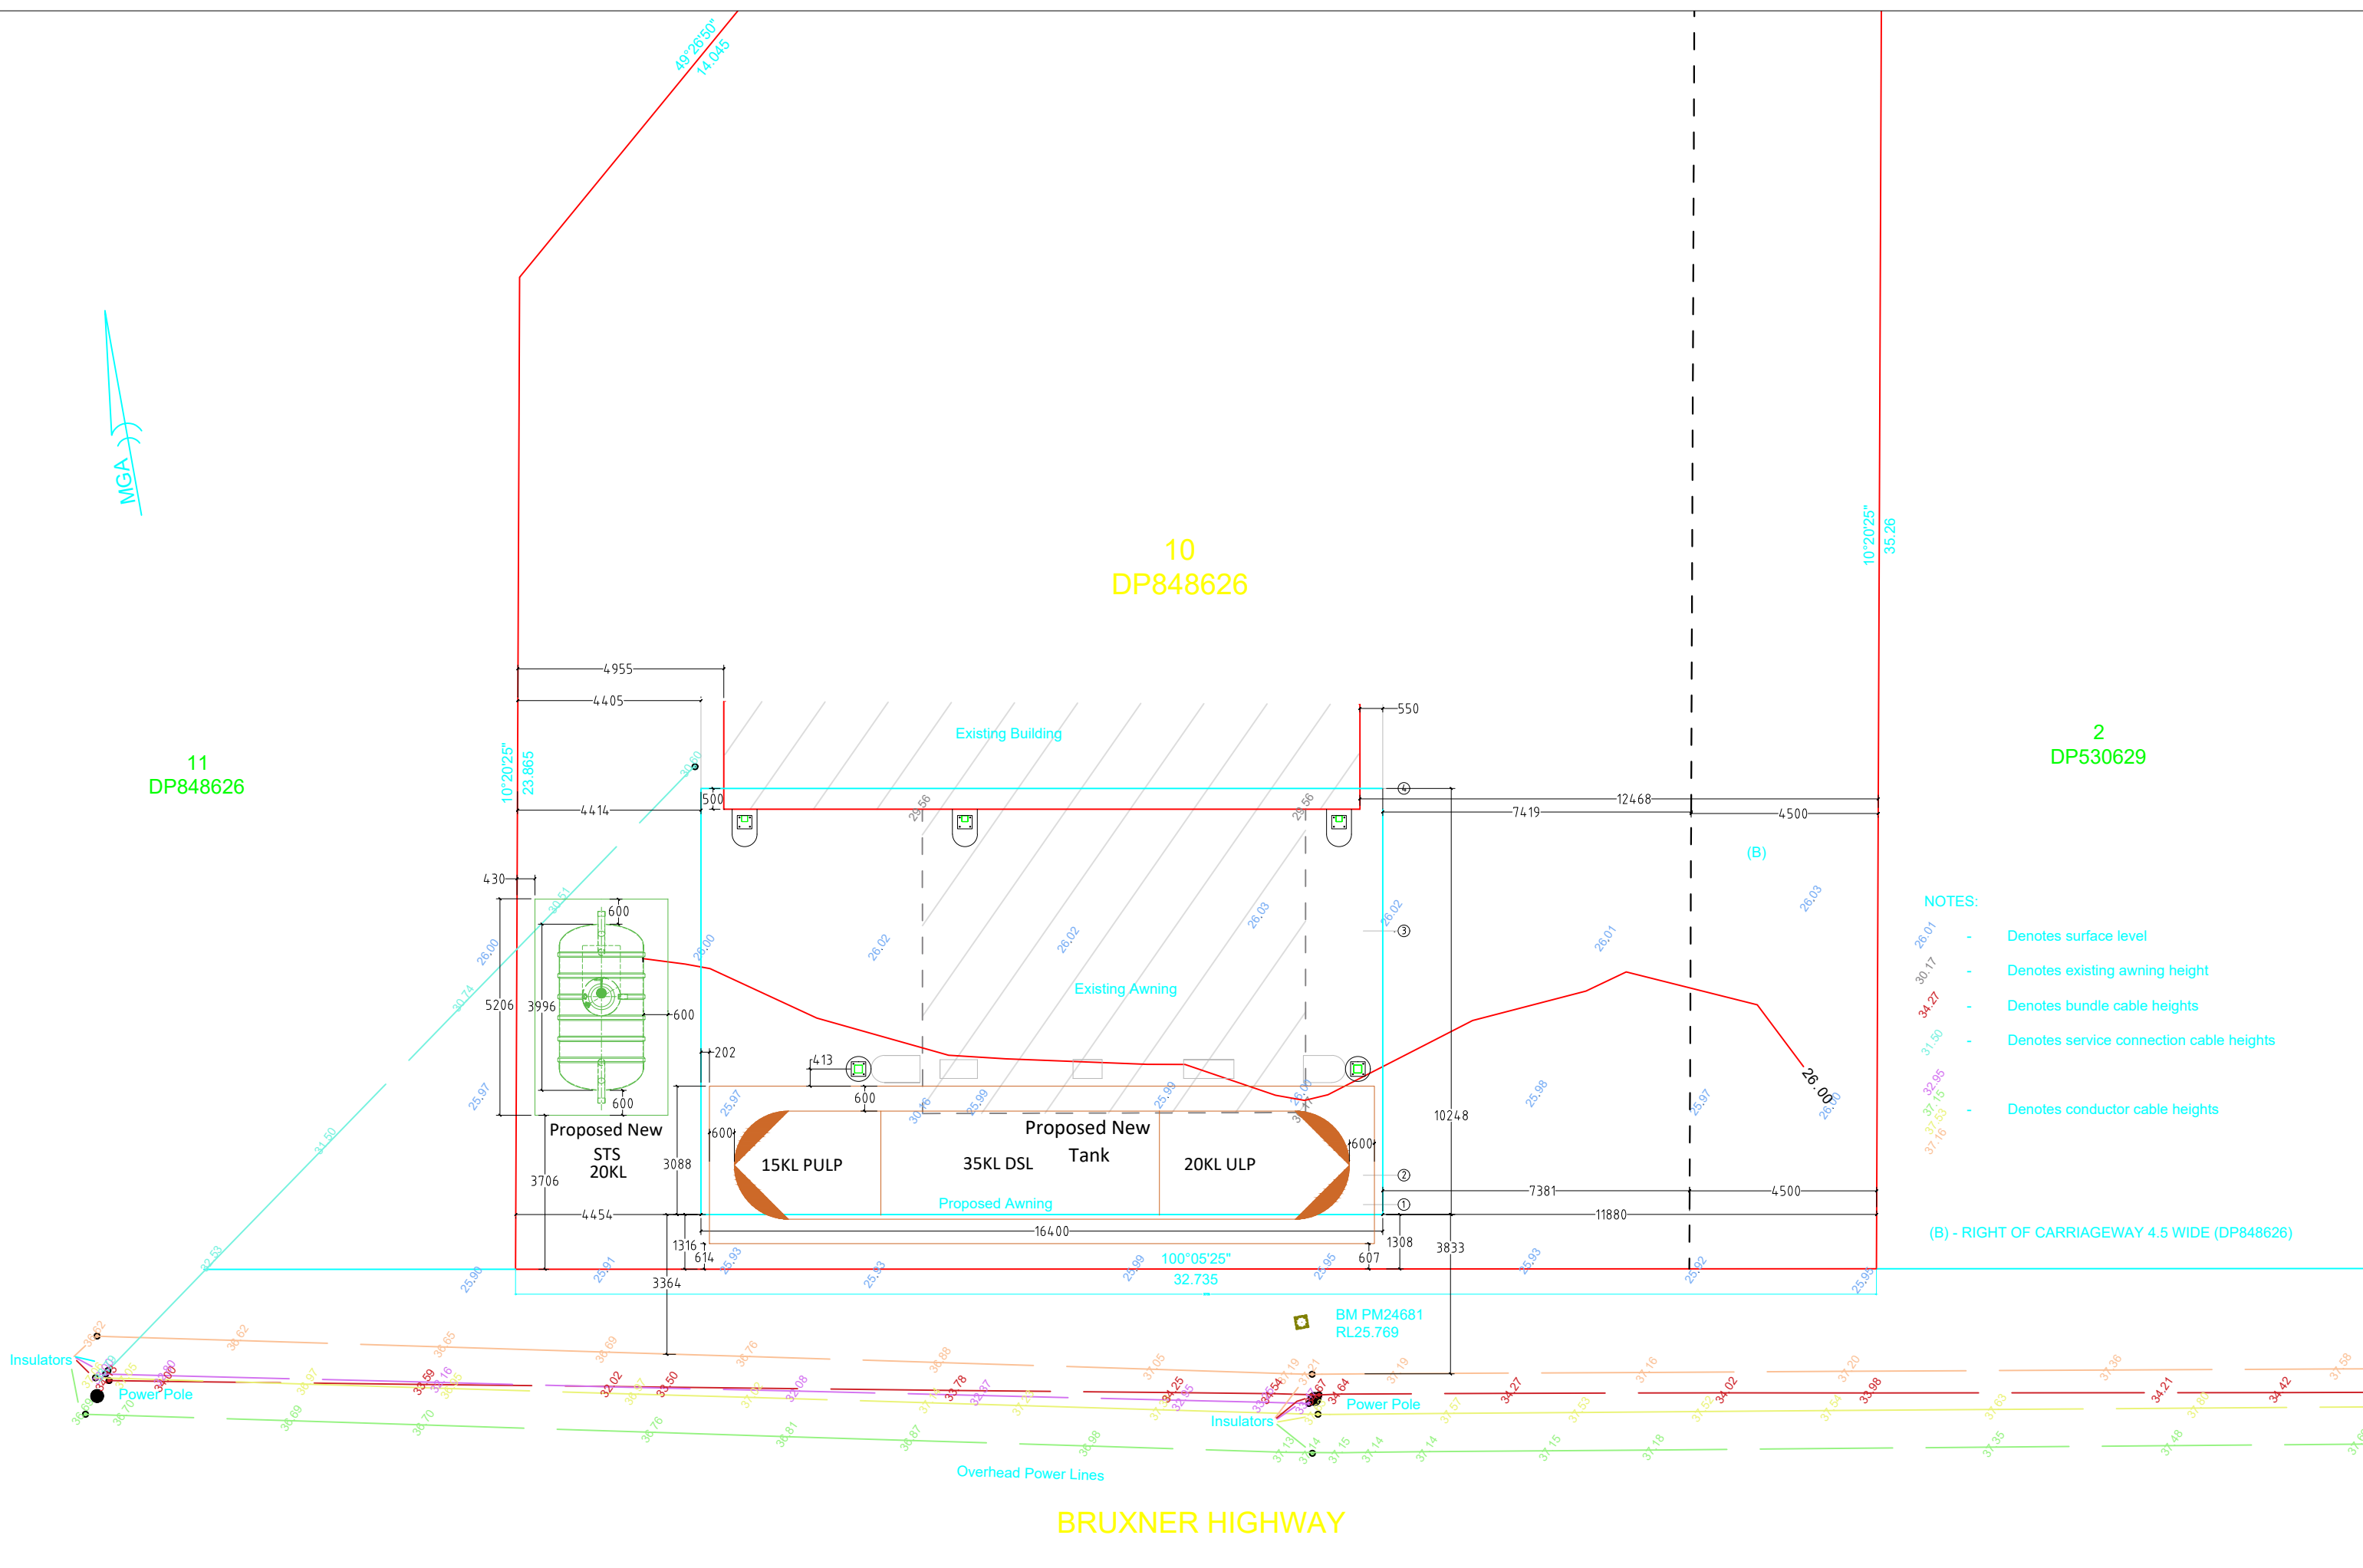

11
DP848626

10
DP848626

2
DP530629



- NOTES:
- 28.01 Denotes surface level
 - 30.17 Denotes existing awning height
 - 34.21 Denotes bundle cable heights
 - 31.50 Denotes service connection cable heights
 - 31.95, 37.15, 37.16 Denotes conductor cable heights

(B) - RIGHT OF CARRIAGEWAY 4.5 WIDE (DP848626)

BRUXNER HIGHWAY

NORTH COAST PETROLEUM.

No	Description	Date	No
	For Approval	22/08/2022	
	New Tank Positions	05/02/2024	

ROOF CANOPY
NEW TANK POSITIONS

LIBERTY SERVICE STATION
60 BRUNXER HWY
CASINO

CANOPY NEW TANK LAYOUT.

Project number	Project Number	SP2
Date	05 / 02 / 2024	
Drawn by	MP	Scale
Checked by	RR	